


1-15-79

Mayor and Council of Millboro Del

L DA Project #	01-51-20384
Contract	C
Engineers -	Cabe Assoc Inc
Specs -	Sept 21, 1978
Soil	Sandy 4' + 2'-0"
Brown Sandy clay	11' 16'
White + yellow clays	33'
White Sandy clay	54'
White sand + clay	84'
rown Sand, coarse	99'
Gray Clay	126'
Sandy clay Some wood	162'
Sandy clay	182'

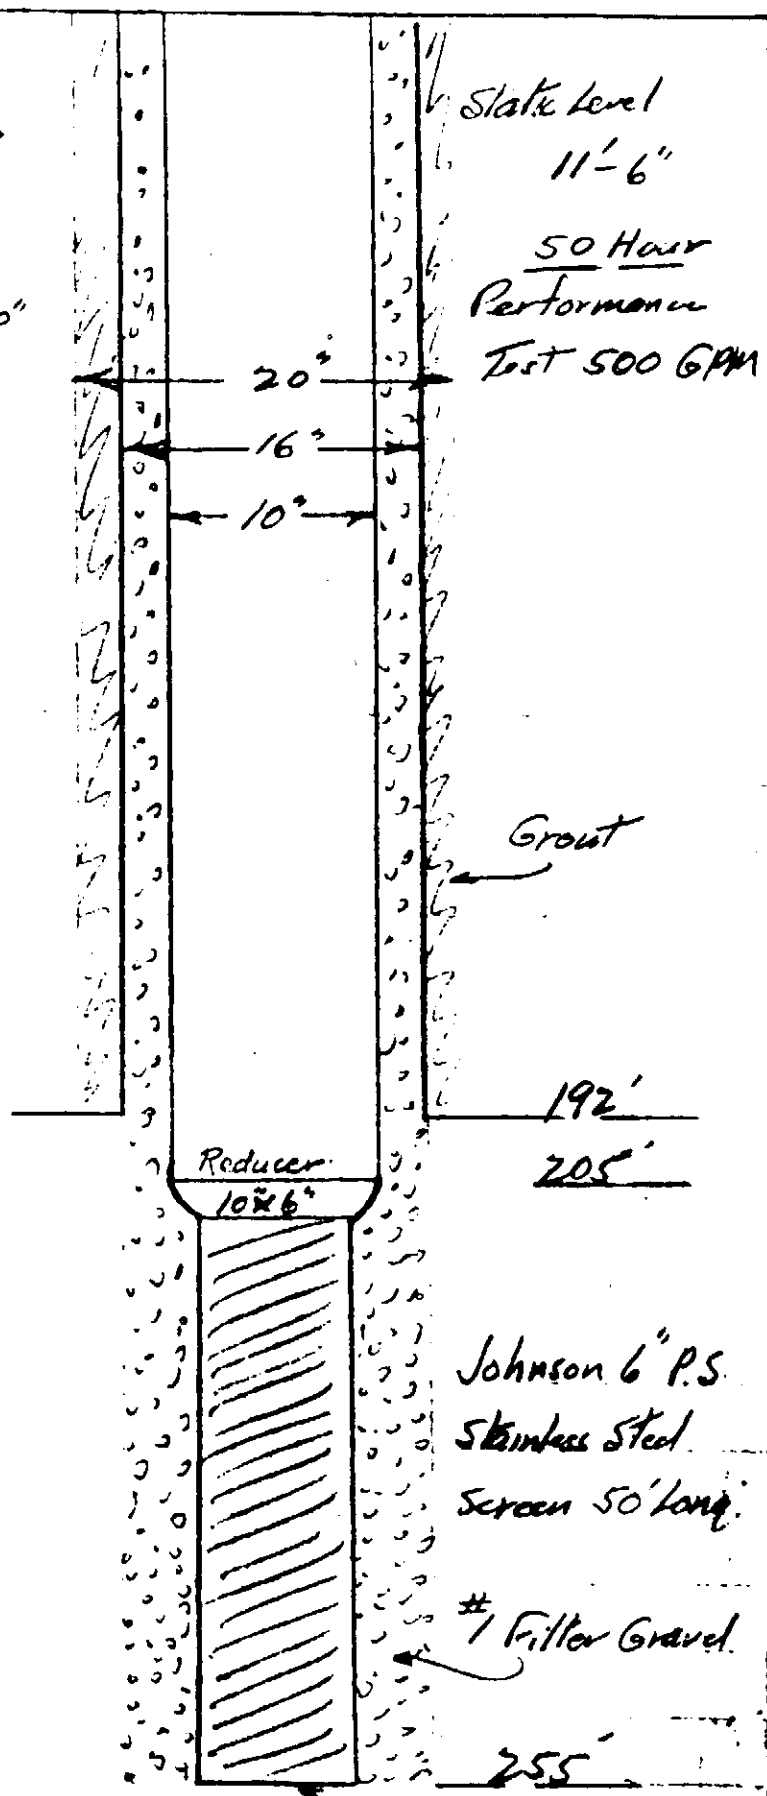

Static level  
11'-6"  
50 Hour  
Performance  
Test 500 GPM

Grout

Reducer  
10 1/2"

Johnson 6" P.S.  
Stainless Steel  
Screen 50' long

#1 Filler Gravel

S.S. Plate

Fine  
White  
Sand

C-6622

259'  
260'