


SAMPLES,
PHOTOS
NOTED BY
→

DGS ID **Rh13-03**

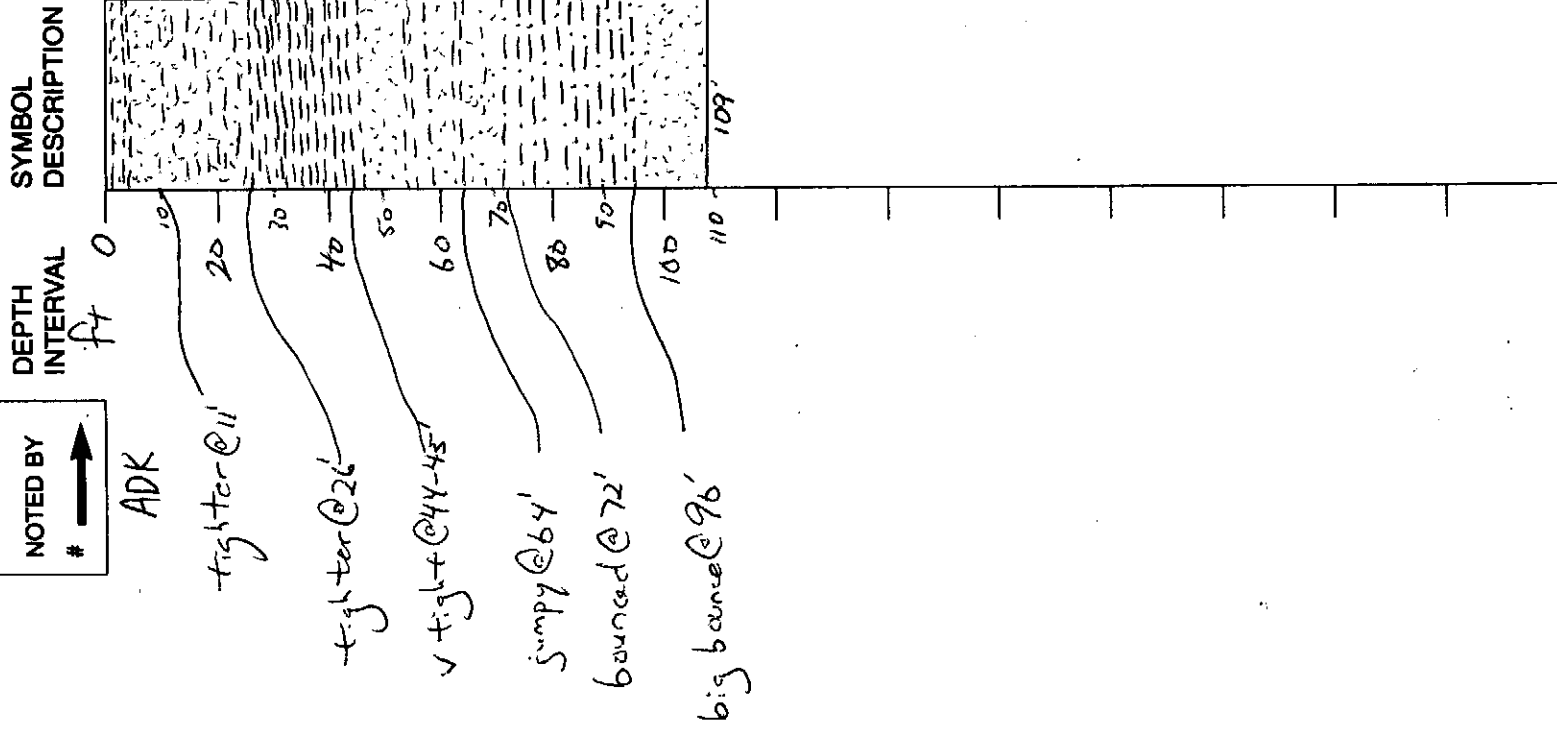

DESCRIPTION, COMMENTS

0-6" topsoil
 6"-2.5' bk f sd to br/bk clay f sd
 2.5-3' bk f sd clay
 3-5' yel f-vf sd
 5-6' br clay
 6-9' Hgy f-vf sd
 9-26' Hgy fed and clay w/wh f sd string
 26-47' dk gry clay, tr ful (f sd) clay 38-40'
 47-64' dk-gry sl slty f sd w/intbeds of thin (1-3') grn-gry pl clay
 64-72' dk-gry sl slty f-rs sd
 72-96' Hgy-wh slty f sd
 96-109' wh f sd * 6AM interp

WATER-LEVEL DATA

Date **11-11-07**

Water Level **5.1**

Device Used: A M O R S T W
 air m-scope other reported static level base down water-level recorder

MAIL TO:

WATER SUPPLY SECTION
 DIVISION OF WATER RESOURCES
 89 KINGS HIGHWAY
 DOVER, DELAWARE 19901
 PHONE: 302-739-3665
 FAX: 302-739-2296

STATE OF DELAWARE
 DEPARTMENT OF NATURAL RESOURCES
 AND ENVIRONMENTAL CONTROL

WELL COMPLETION REPORT MUST
 BE RETURNED WITHIN 30 DAYS OF
 CONSTRUCTION DATE

FORMATION LOG

PAGE _____ OF _____ PAGES

PLEASE PRINT OR TYPE - ILLEGIBLE OR INCOMPLETE FORMS WILL BE RETURNED

PERMIT#	205142	LOCAL ID#	26	Rh13-03
PROPERTY OWNER	D07 <i>Buonex</i>			
WELL CONTRACTOR	D65	LIC#	999	
DESCRIPTION		TOP OF STRATA	BOTTOM OF STRATA	
	top soil	0		6"
	black fine sand to brown-black clayey fine sand	6"		2.5'
	black fine sandy clay	2.5		3'
	yellow fine - very fine sand	3		5'
	brown clay	5		6'
	light gray fine-very fine sand	6		9'
	light gray fine sand and clay with white fine sand stringers	9		26'
	dark gray clay with a trace of fine gravel	26		47'
	olive-gray slightly silty fine sand with interbedded thin (1-3") green-gray pebble clay	47		64'
	olive grey slightly silty fine-coarse sand	64		72'
	light gray - white silty fine sand	72		96'
	white fine sand	96		109'
OTHER COMMENTS:				

I HEREBY AFFIRM THE INFORMATION I HAVE SUBMITTED IS ACCURATE AND CORRECT

Signature of Well Driller In Charge  License# 686 Date 11/17/04