

STATE Delaware COUNTY New Castle

WELL NO. R.C.-1

PERMIT Dc 58-9

OWNER Tide Water Associated Oil Co


581, 155 North

LOCATION 435, 270 East

DRILLER Raymond Co. -
crete foundation DATE DRILLED 1954

ELEV. 57
T. D. 100

PROD.
REMARKS

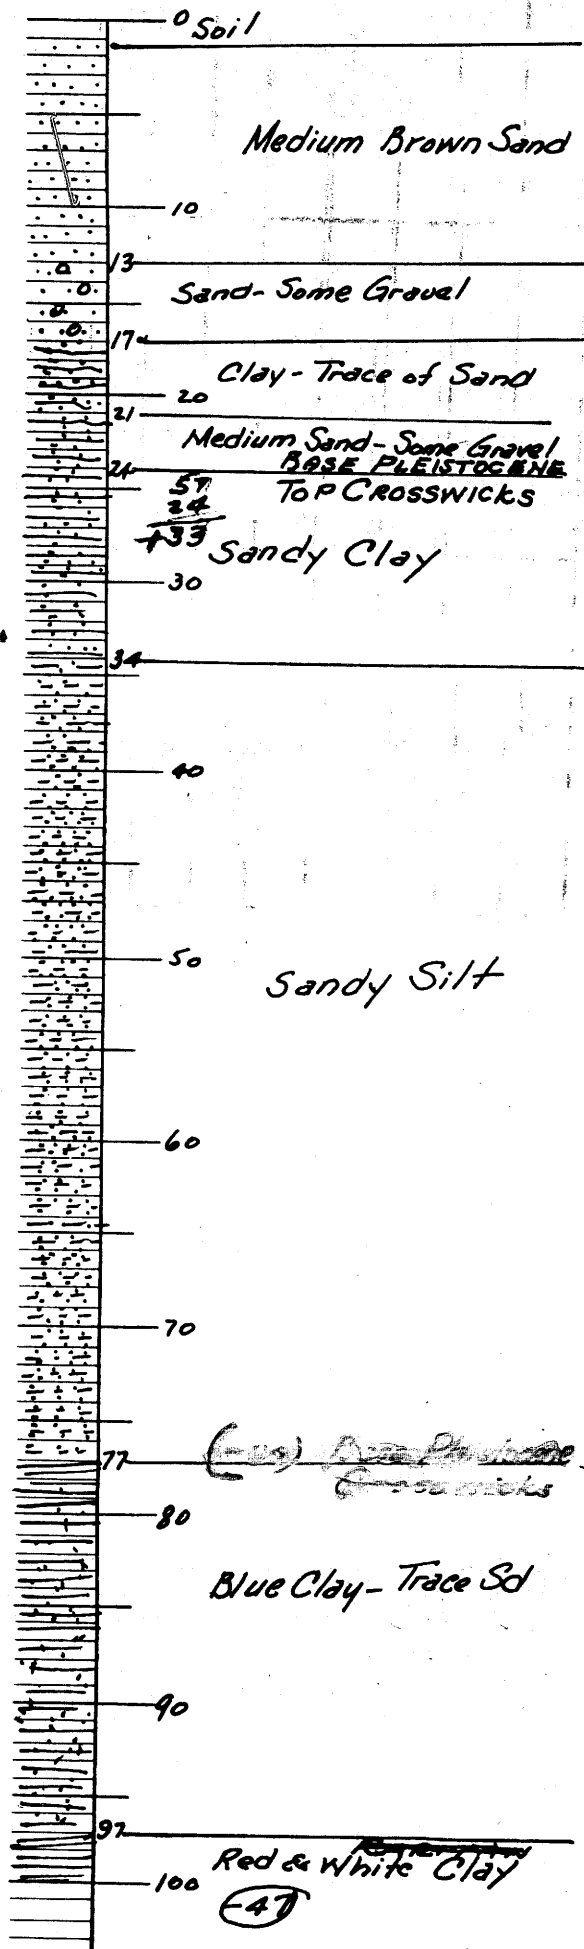

STATE Delaware COUNTY New Castle

WELL NO. R.C.-1

PERMIT Dc 52-9

OWNER Tide Water Associated Oil Co

581, 155 North

LOCATION 435, 270 East

DRILLER Raymond Co. -
crete foundation DATE DRILLED 1954

ELEV. 57
T. D. 100

PROD.
REMARKS

