



DC53-77

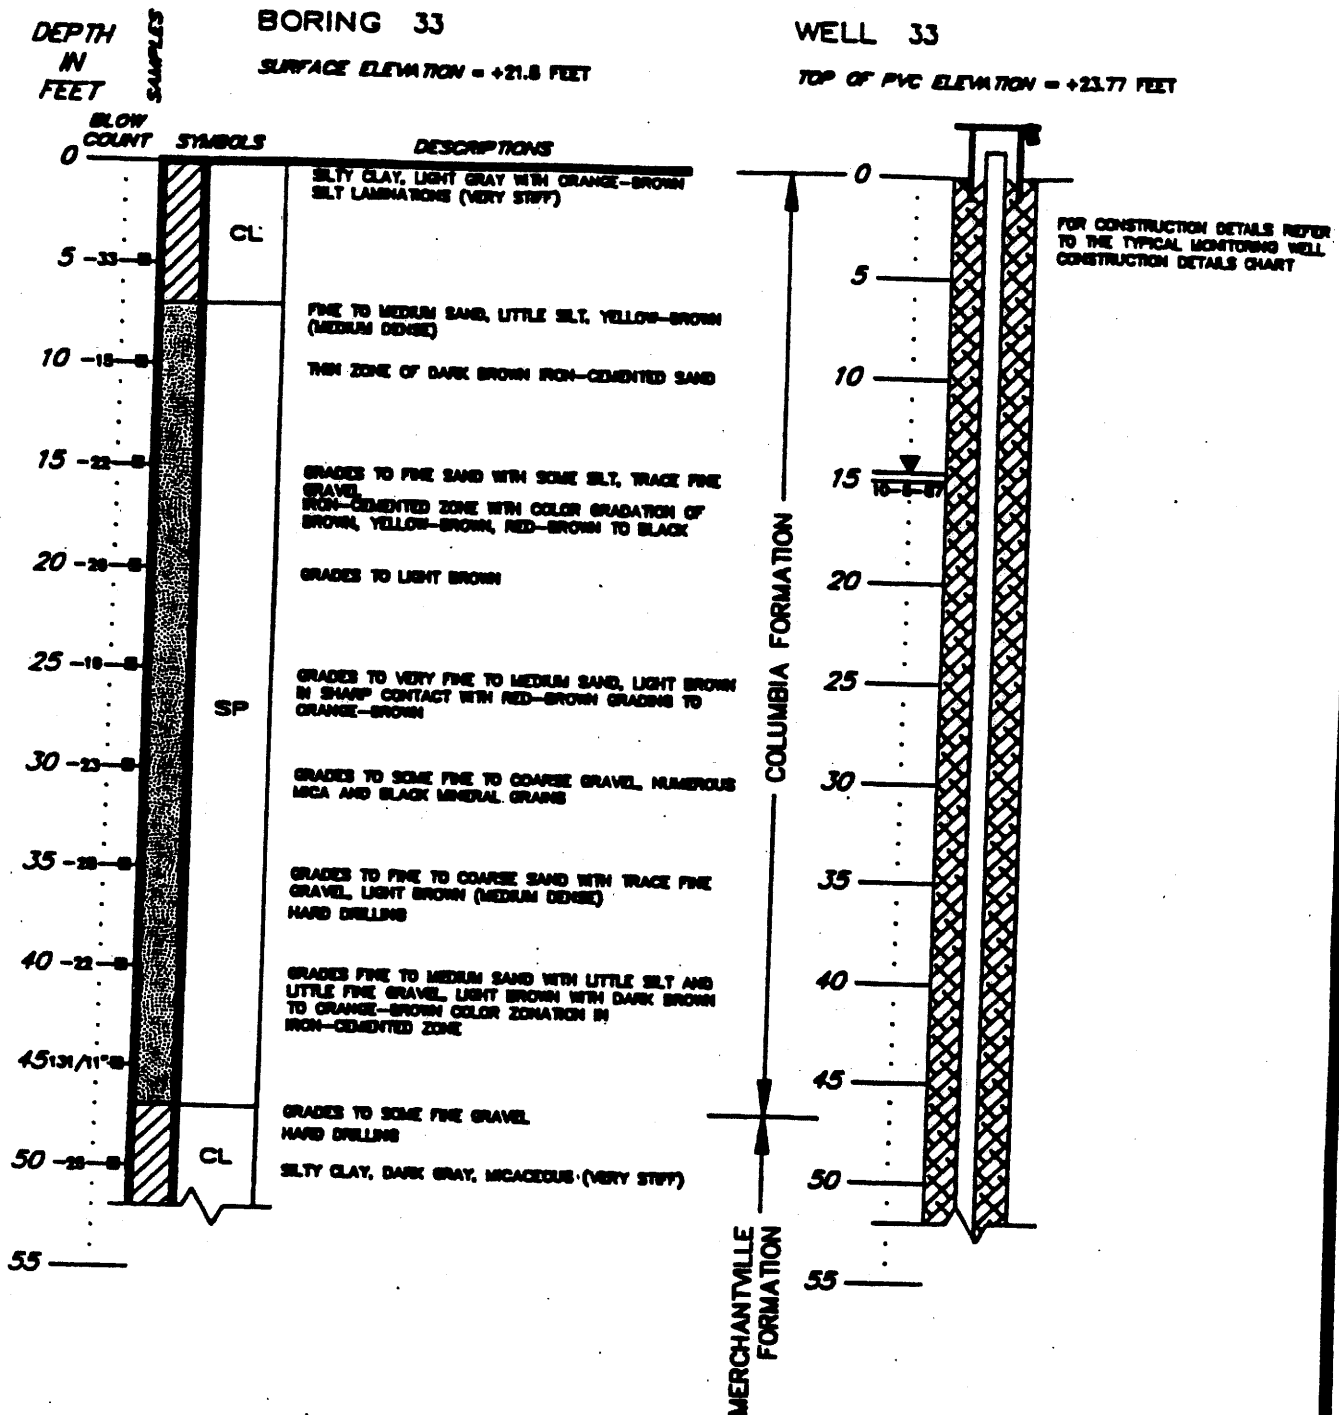

SHEET 1 OF 2

LOG OF BORING AND
MONITORING WELL DETAIL
TEXACO REFINERY
DELAWARE CITY, DELAWARE

DeS3-77

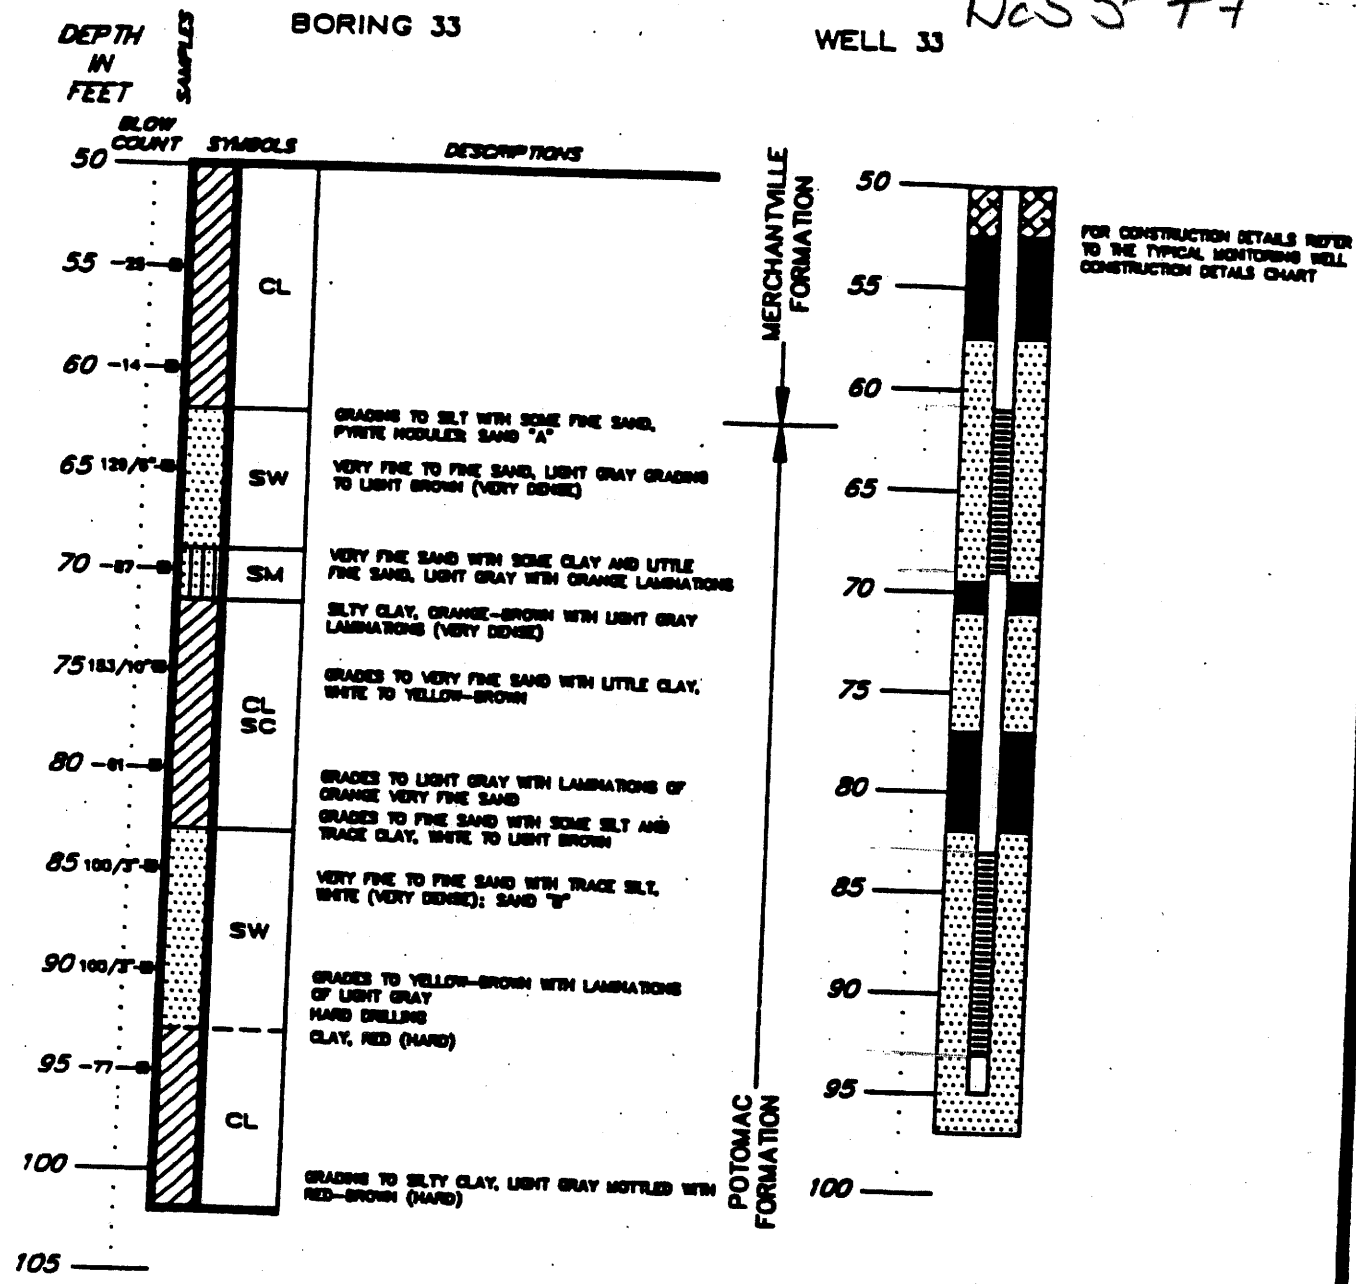

FOR CONSTRUCTION DETAILS REFER TO THE TYPICAL MONITORING WELL CONSTRUCTION DETAILS CHART

1. DRILLING COMPLETED TO A DEPTH OF 102 FEET ON 8-21-87
2. BENTONITE DRILLING MUD USED
3. CAVE IN FROM 87 FEET TO 102 FEET
4. 4" PVC CASING WITH 8.000-INCH SLOTS FROM 81 FEET TO 88 FEET AND 83 FEET TO 85 FEET
5. GROUND WATER ELEVATION AT +7.75 FEET (M.S.L.) OR 14.81 FEET BELOW GROUND SURFACE ON 10-8-87

SHEET 2 OF 2

LOG OF BORING AND MONITORING WELL DETAIL
 TEXACO REFINERY
 DELAWARE CITY, DELAWARE

DAMES & MOORE