

Well Completion Report

Pc 32-10
No. _____

A. C. SCHULTES & SONS *Contractors* TEST HOLES - WATER FOR ALL PURPOSES
ESTABLISHED 1921 **ARTESIAN WELLS**

501 MANTUA AVENUE WOODBURY, NEW JERSEY


Phone: Tilden 5-5656

PLANT COORD.: S-4726; W-3905

Distributors of
Worthington
Corporation

LEVEL *HOLE ABANDONED LBI*

TOTAL DEPTH - FT

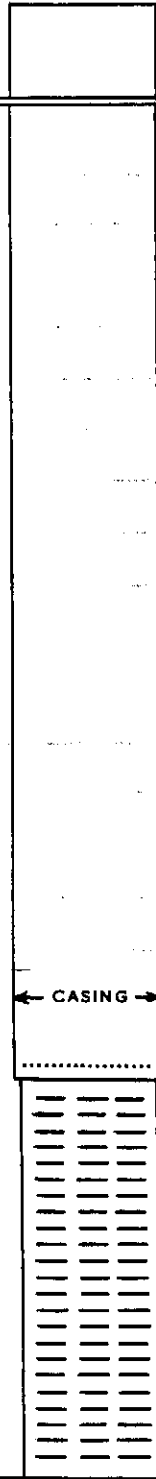

WELL LOG	FEET FROM GROUND SURFACE	TEST HOLES - WATER FOR ALL PURPOSES
Top Soil	0 TO 2"	E. I. Du Pont,
Brown Sand	2' - 2'	Name of Owner. Seaford, Del.
Brown & White Sand	2' - 4'	Job #. 7562
White Fine Sand	4' - 14'	Location. Picnic Grounds
Brown Sand-Stone Mix	14' - 23'	Well No. Test Well #3
Gray Soft Clay	23' - 46'	Hrs. Pumped.....
Gray Sandy Clay	46' - 75'	Capacity G.P.M.
Yellowish Clay	75' - 82'	Static Level.....
Core Sand	82' - 87'	Pumping Level.....
Yellowish Clay Mixed with		Specific Capacity.....
Med. Coarse Brown Sand	87' - 92'	Diameter of Well. 6"
Yellowish Clay Mixed with		Dept of Well (ground).....
Med. Coarse Sand	92' - 97'	Size of Casing. 6"
Med. Coarse Sand Mixed		Length of Casing. 105'9"
with Yellowish Clay	97' - 98'	Distance to Top of Packer (gr.).....
Gray Silty Clay	98' - 115'	Type Screen.....
		Size of Screen.....
		Length of Screen.....
		Top Screen Fitting.....
		Bottom Screen Fitting.....
		Blank.....
		Slot Size.....
		Drilling Machine No. 22W
		Driller. Joseph Bernsky
		Gravel.....
		Bags of Cement.....
		Date Well Completed. 7-16-68

Well Driller Signature. **Joseph Bernsky**