



SNOW HILL
7.5'

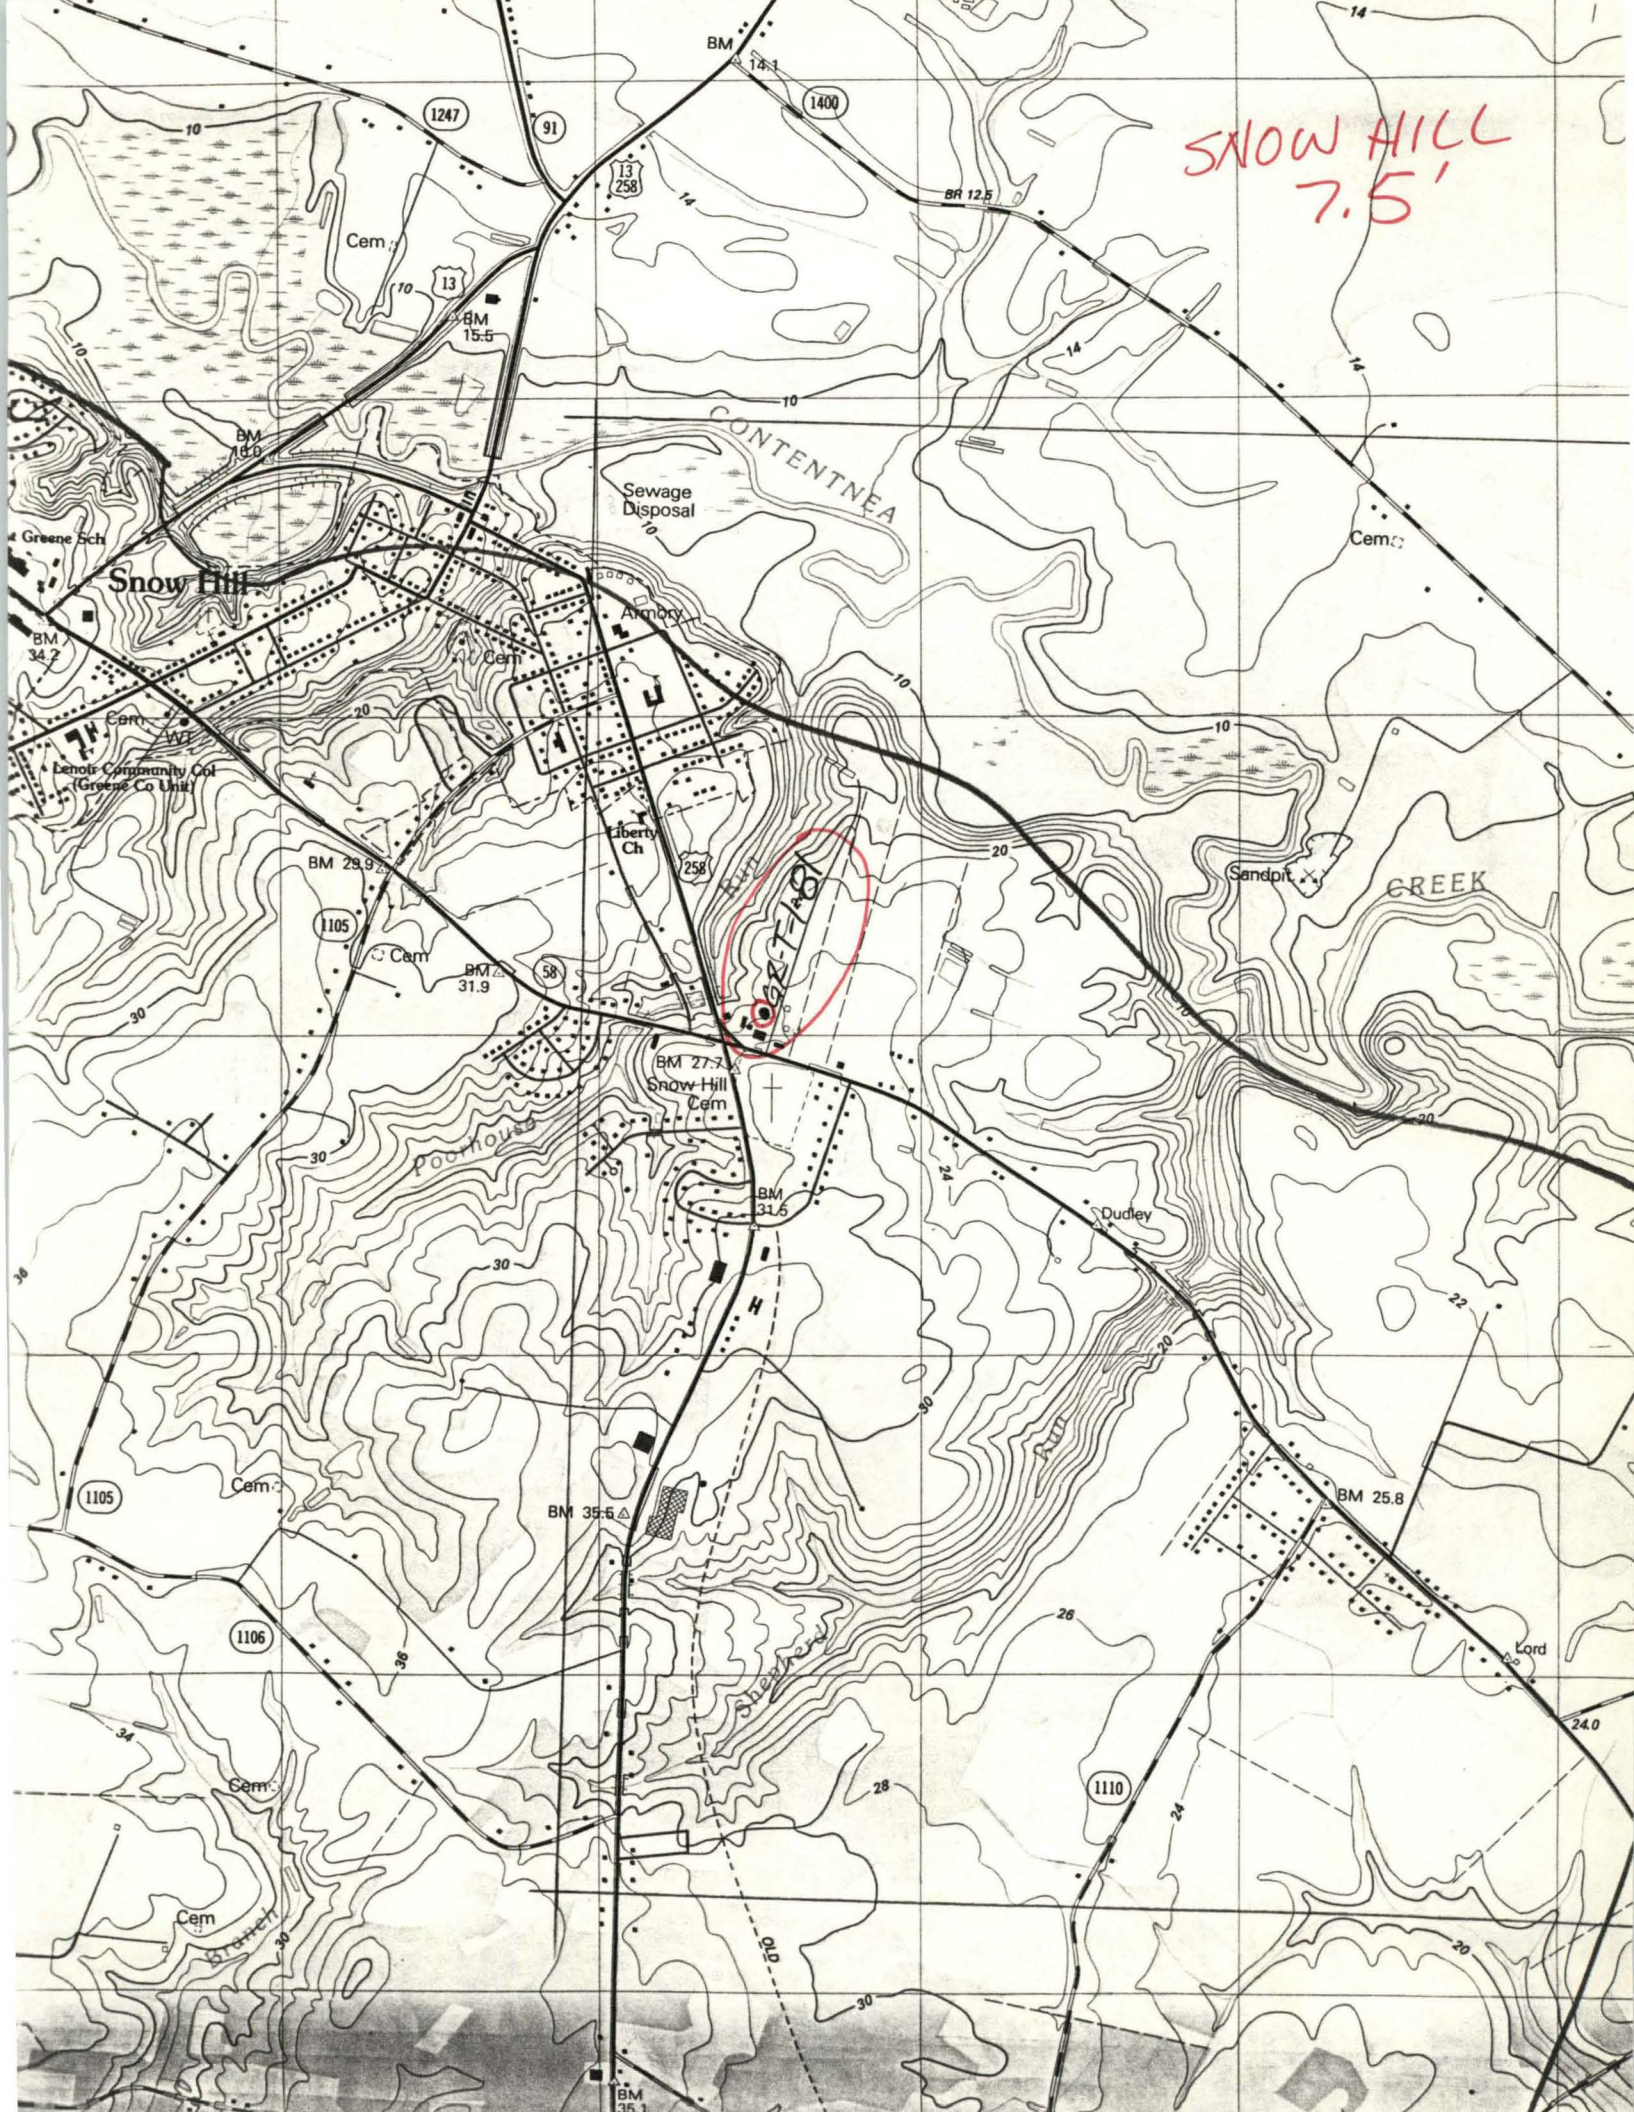

GR-T-1-81

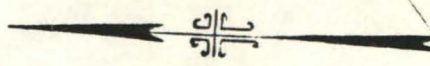

PROPOSED Site Test

WELL #3

GR-T-1-81

ORIGINAL WELL
NOW ABANDONED

INDUSTRIAL PARK
WELL

GREENE STREET WELL

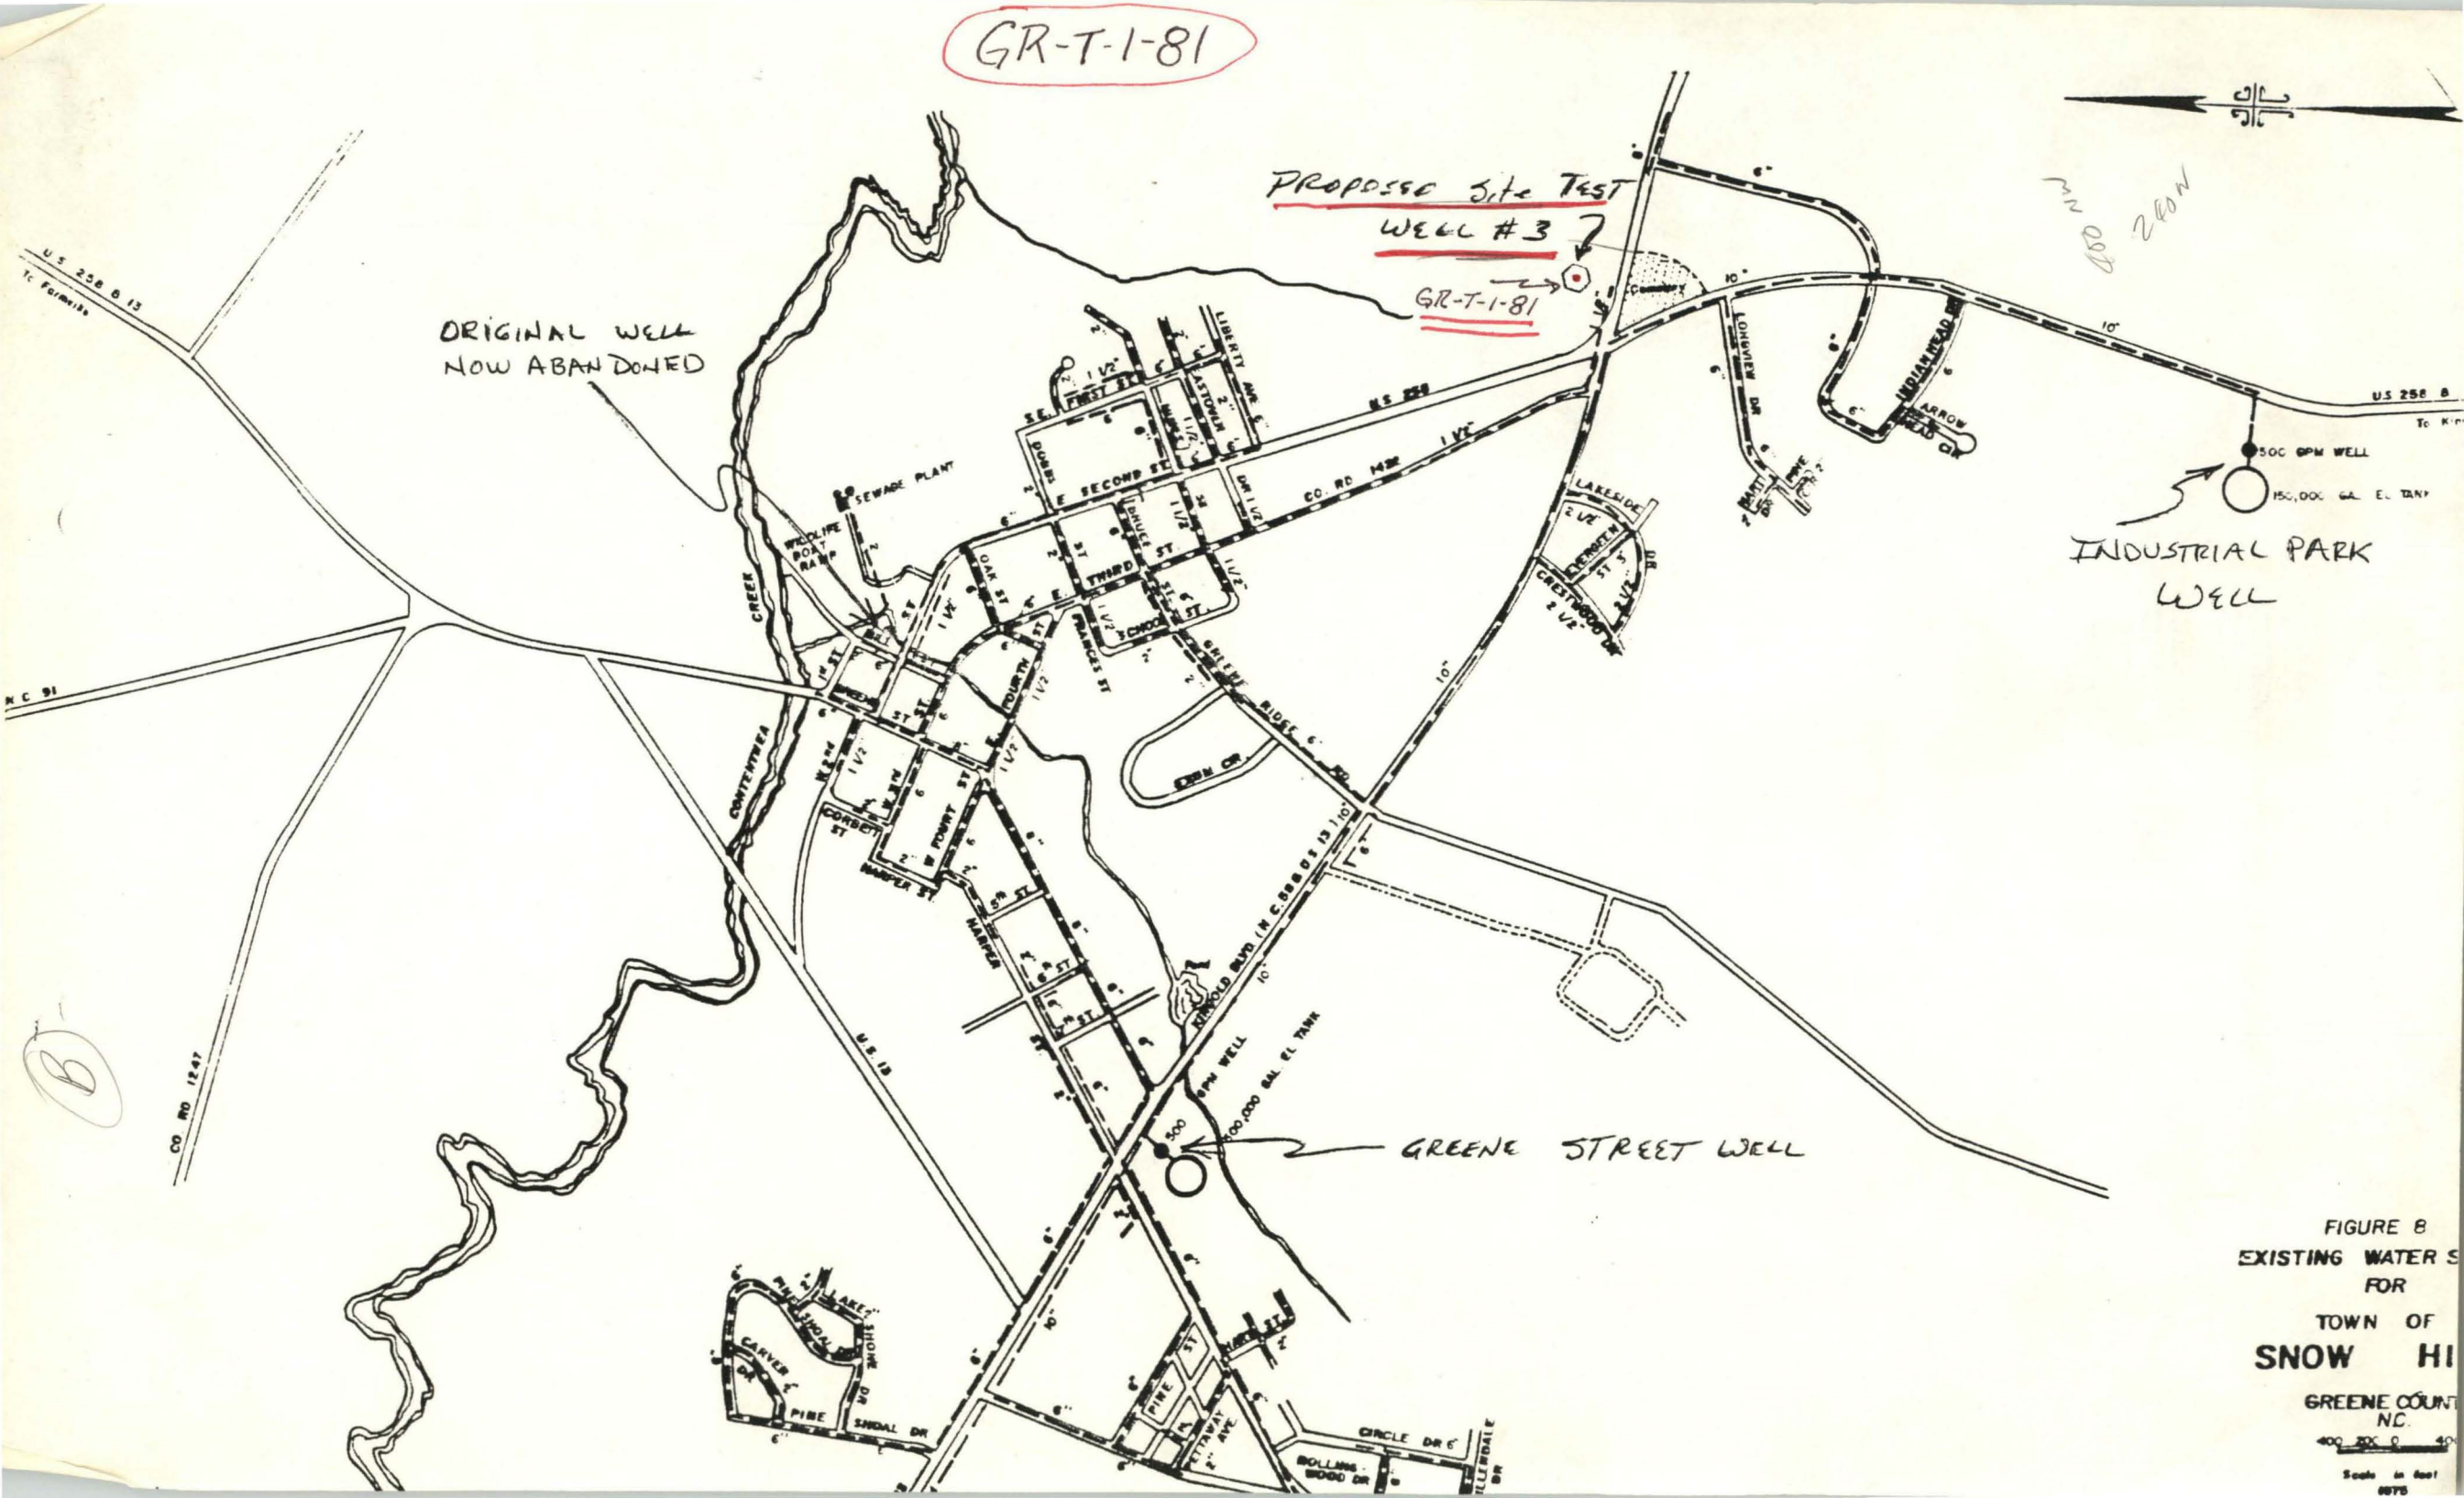


FIGURE 8
EXISTING WATER S
FOR
TOWN OF
SNOW HI


GREENE COUNTY
NC.

400 200 0 400
Scale in feet

GR-T-1-81

MELVIN OLIVER
D.B. 382, P. 397

(B)

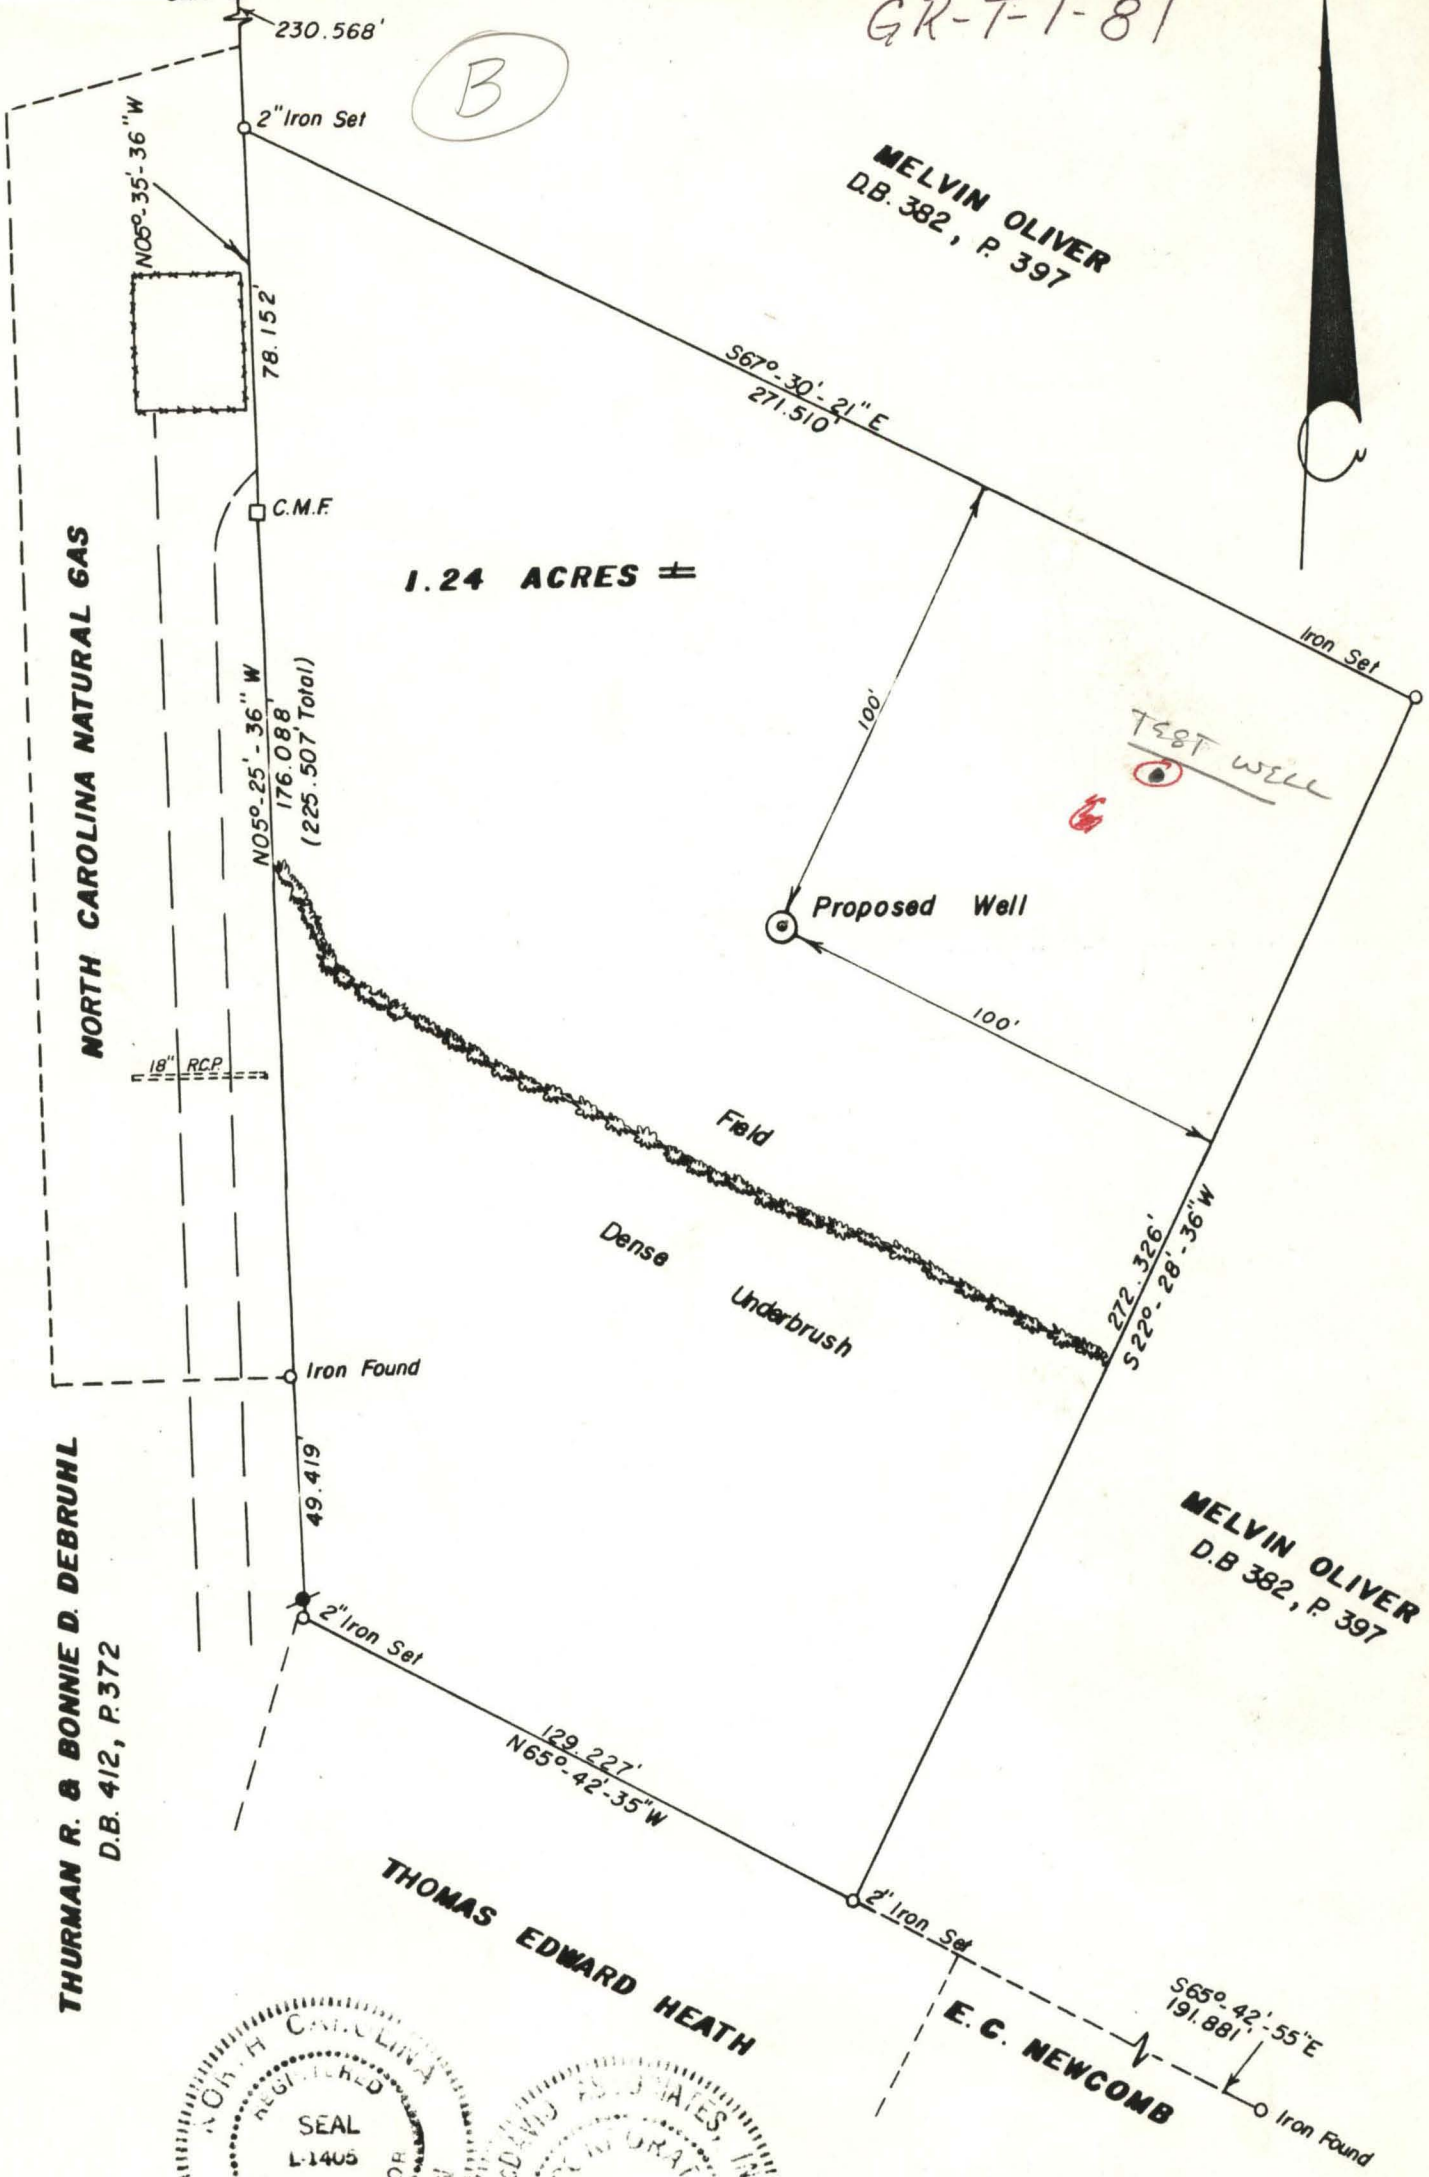

1.24 ACRES ±

TEST WELL

Proposed Well

Field

Dense Underbrush


MELVIN OLIVER
D.B. 382, P. 397

NORTH CAROLINA NATURAL GAS

THURMAN R. & BONNIE D. DEBRUHL
D.B. 412, P. 372

THOMAS EDWARD HEATH

E. G. NEWCOMB

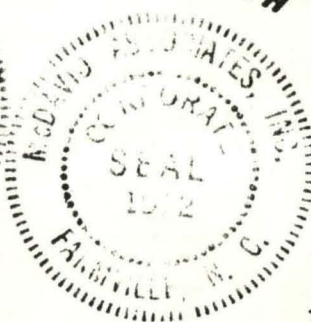

I CERTIFY -

THAT THIS SURVEY WAS
MADE BY Jim Martin
UNDER MY SUPERVISION AND
DIRECTION AND IS TRUE TO
THE BEST OF MY KNOWLEDGE
AND BELIEF.

Willard F. Jefferson
Willard F. Jefferson, N.C. R.L.S., L-1405



PROPOSED WELL LOT
FOR
TOWN OF SNOW HILL
TOWN OF SNOW HILL, GREENE COUNTY, N.C.
JULY 16, 1981 SCALE: 1"=40'
McDAVID ASSOCIATES, INC.

Engineers • Planners • Land Surveyors
Farmville, N.C. • Goldsboro, N.C.
Wilmington, N.C.

Drafted by, P.M. Barne