

Generalized Geologic Map for Land-Use Planning: Pike County, Kentucky

Richard A. Smath, Daniel I. Carey,
Bart Davidson, and Alex W. Fogle

What Are the Factors That Cause Landslides?


Many factors contribute to landslides. The most common in eastern Kentucky are listed below:

1. Steep slopes: Avoid when choosing a building site.
2. Water: Slope stability decreases as water moves into the soil. Springs, seeps, roof runoff, gutter downspouts, septic systems, and site grading that cause ponding or runoff are sources of water that often contribute to landslides.
3. Changing the natural slope by creating a level area where none previously existed.
4. Poor site selection for roads and driveways.
5. Improper placement of materials.
6. Removal of trees and other vegetation: Site construction often results in the elimination of trees and other vegetation. Plants, especially trees, help remove water and stabilize the soil with their extensive root systems.

What Are Some Ways to Prevent Landslides?

1. Seek professional assistance prior to construction.
2. Proper site selection: Some sloping areas are naturally prone to landslides. Inspect the site for springs, seeps, and other wet areas that might indicate water problems. Take note of unusual cracks or bulges at the soil surface. These are typical signs of soil movement that may lead to slope failure. Also be aware of geologically sensitive areas where landslides are more likely to occur.
3. Alter the natural slope of the building site as little as possible during construction. Never remove soil from the toe or bottom of the slope or add soil to the top of the slope. Landslides are less likely to occur on sites where disturbance has been minimized. Seek professional assistance before earth moving begins.
4. Remove as few trees and other vegetation as possible. Trees develop extensive root systems that are very useful in slope stabilization. Trees also remove large amounts of groundwater. Trees and other permanent vegetative covers should be established as rapidly as possible and maintained to reduce soil erosion and landslide potential.
5. Household water disposal system: Seek professional assistance in selecting the appropriate type and location of your septic system. Septic systems located in fill material can saturate soil and contribute to landslides.
6. Proper water disposal: Allowing surface waters to saturate the sloping soil is the most common cause of landslides in eastern Kentucky. Properly located diversion channels are helpful in redirecting runoff away from areas disturbed during construction. Runoff should be channeled and water from roofs and downspouts piped to stable areas at the bottom of the slope. (From U.S. Department of Agriculture, Natural Resources Conservation Service, no date)

Water Can Cause Landslides

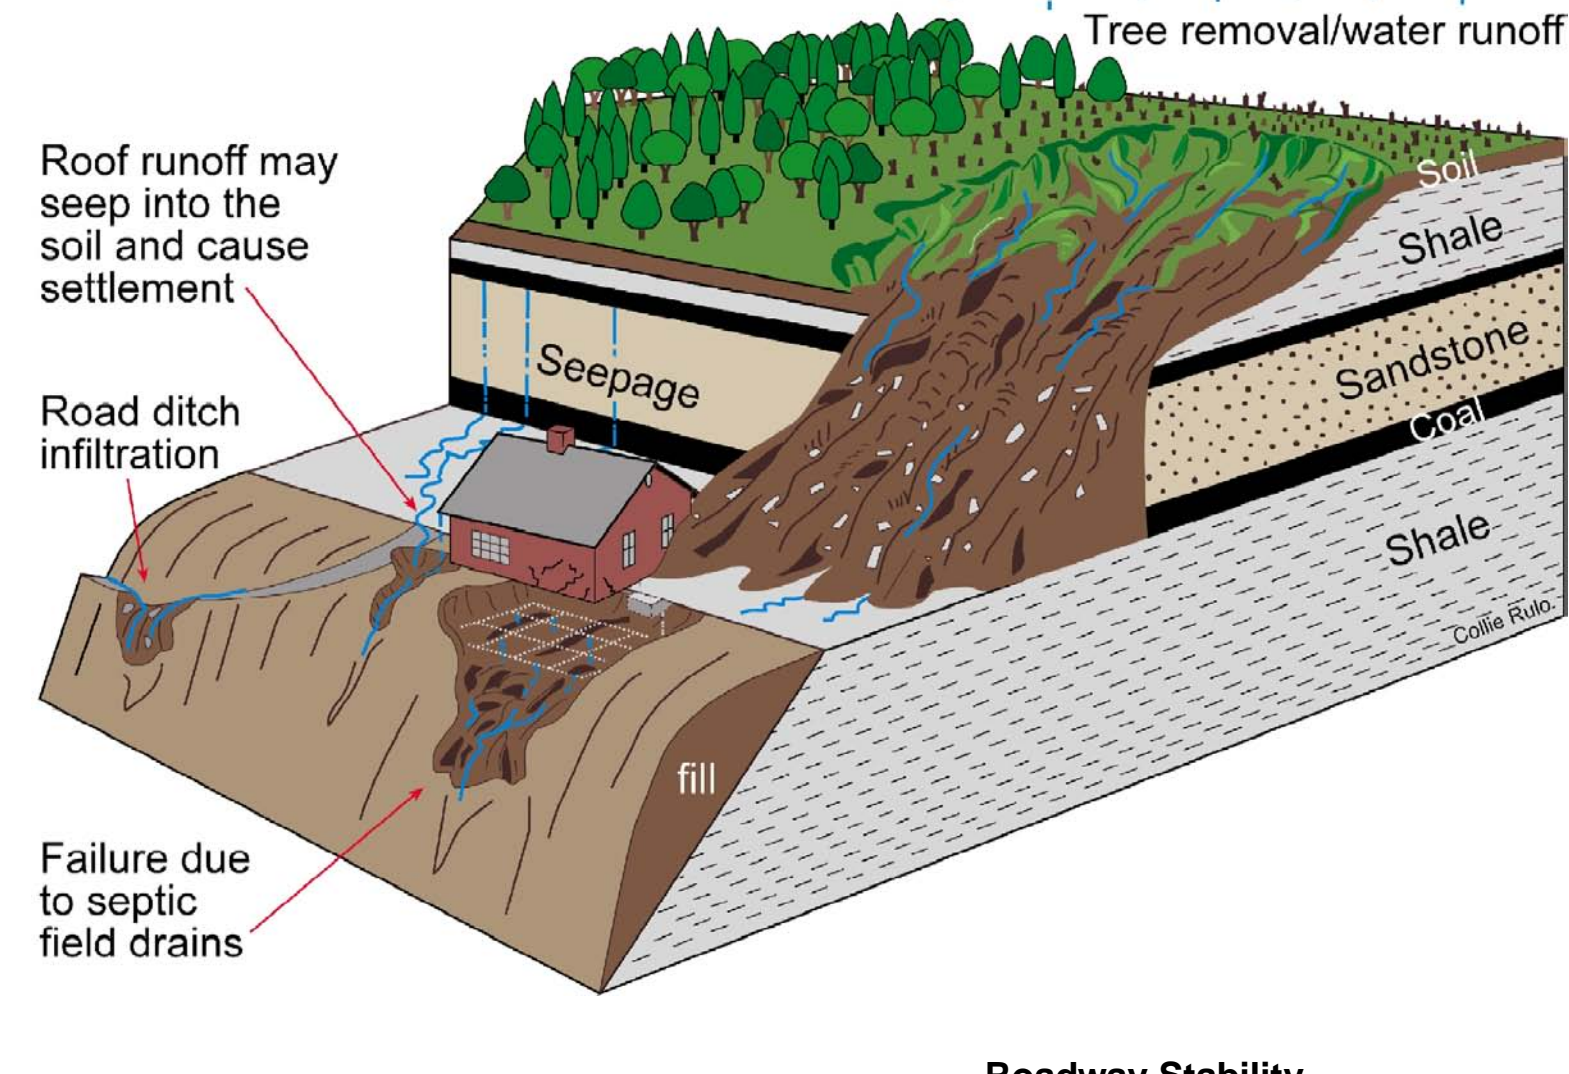

- ### EXPLANATION
- Water wells
 - Commercial or industrial
 - Domestic
 - Monitoring
 - Public
 - Wet area
 - Spring
 - Railroad
 - County line
 - Watershed boundary
 - Geologic fault
 - Big Sandy Gas Field boundary
 - Quarry
 - Designated flood zone* (FEMA, 2005)
 - Source-water protection area, zone 1
 - Wetlands > 1 acre (U.S. Fish and Wildlife Service, 2003)
 - Wildlife management area
 - Incorporated city boundaries
 - Artificial fill
 - Landslide
 - Dump
 - 200-foot contour interval
 - Photo location

Roadway Stability



The mountainous topography of Pike County can make road construction difficult. Rights-of-way are often extremely steep, and subject to landslides, as in this case in northern Pike County on Ky 881. Photo by Bart Davidson, Kentucky Geological Survey.

Landslide

Slope stabilization following a landslide near Fishtrap Lake Dam. Photo by Bart Davidson, Kentucky Geological Survey.

*Flood information is available from the Kentucky Division of Water, Flood Plain Management Branch, www.ky.gov/floods/

Source-Water Protection Areas
Source-water protection areas are those in which activities are likely to affect the quality of the drinking-water source. For more information, see www.kgsweb.uky.edu/download/water/wapp/wapp.htm.

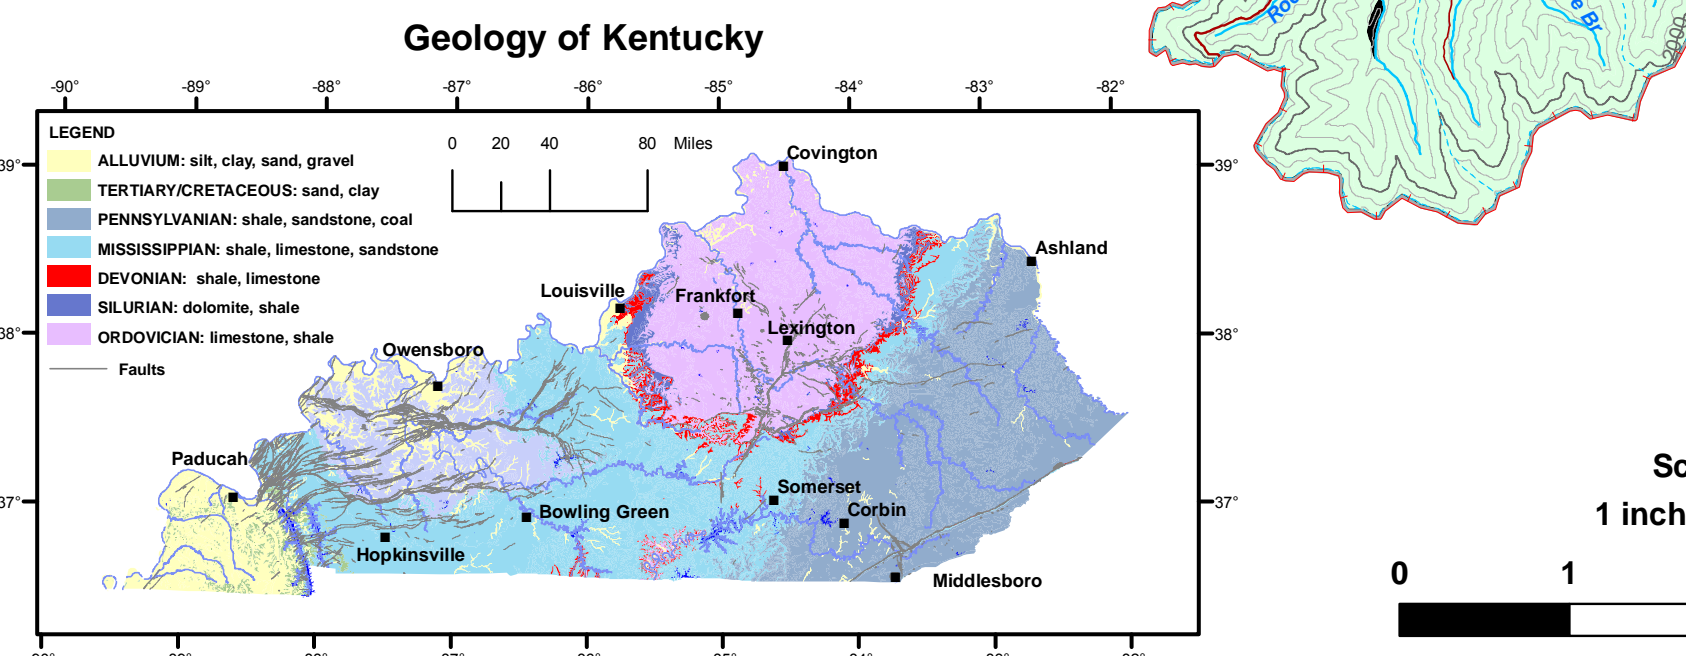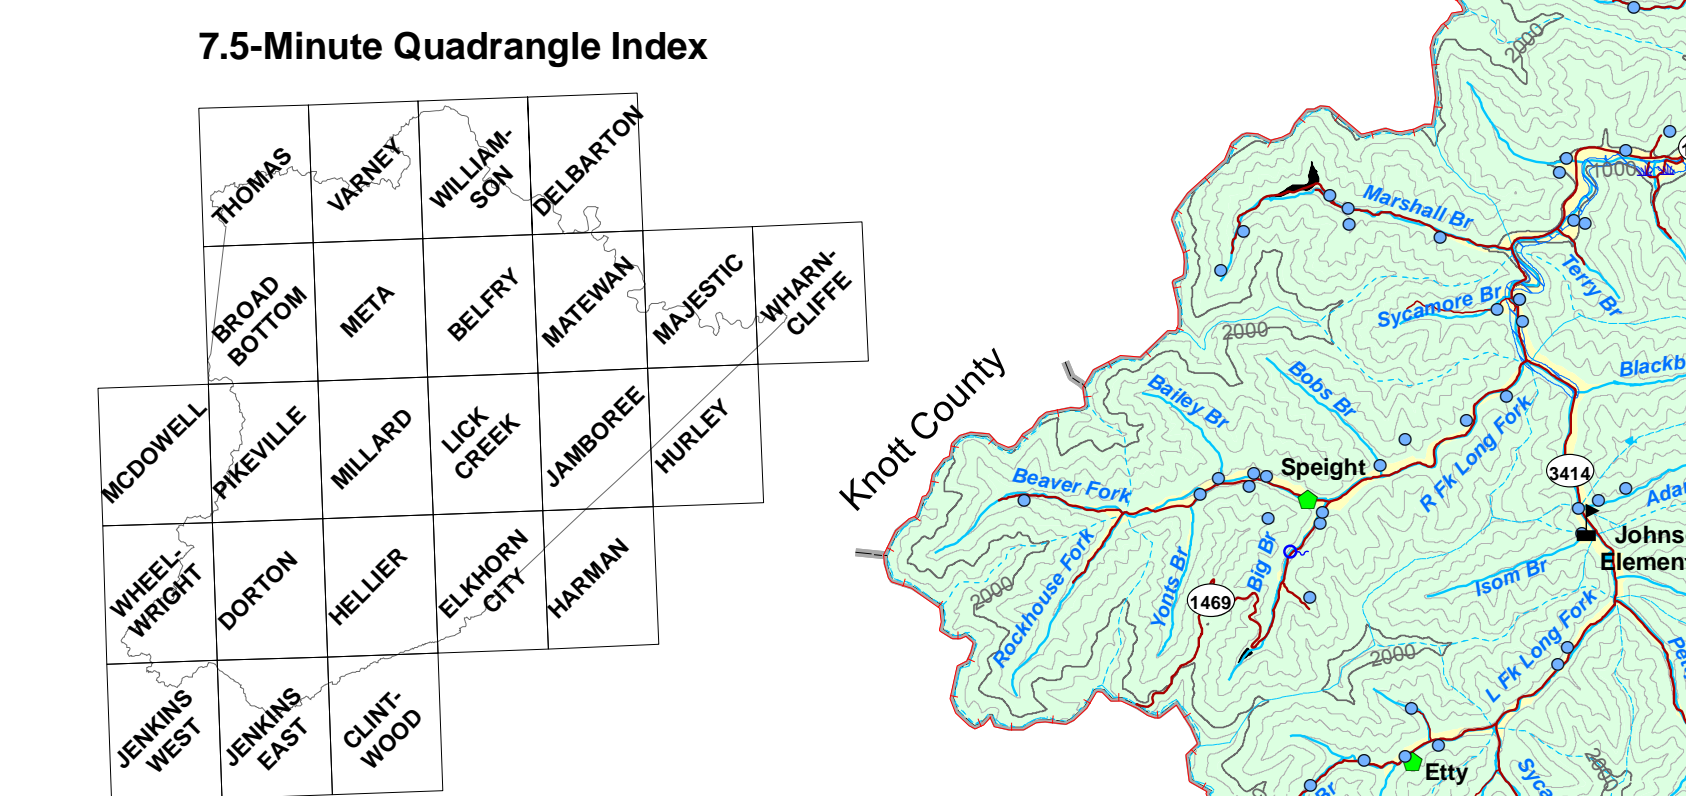


Learn more about Kentucky geology at www.uky.edu/KGS/geology/

For Planning Use Only

This map is not intended to be used for selecting individual sites. Its purpose is to inform land-use planners, government officials, and the public in a general way about geologic bedrock conditions that affect the selection of sites for various purposes. The properties of thick soils may supersede those of the underlying bedrock and should be considered on a site-to-site basis. At any site, it is important to understand the characteristics of both the soils and the underlying rock. For further assistance, contact the Kentucky Geological Survey, 859.257.3500. For more information, and to make custom maps of your area, visit the KGS Land-Use Planning Internet Mapping Web site at kgsmap.uky.edu/webtools/kglp/iviewer.htm.

Acknowledgments


Geology adapted from Conroy (2004), Johnson (2004a, b), Mullins (2004), Murphy (2004a, 2004a-f), Peterson (2004a-c), Murphy and Duncan (2006), Murphy and Thompson (2006), and Murphy and Tyr (2006). Thanks to Kim and Kent Amness, Kentucky Division of Geographic Information, for base-map data.

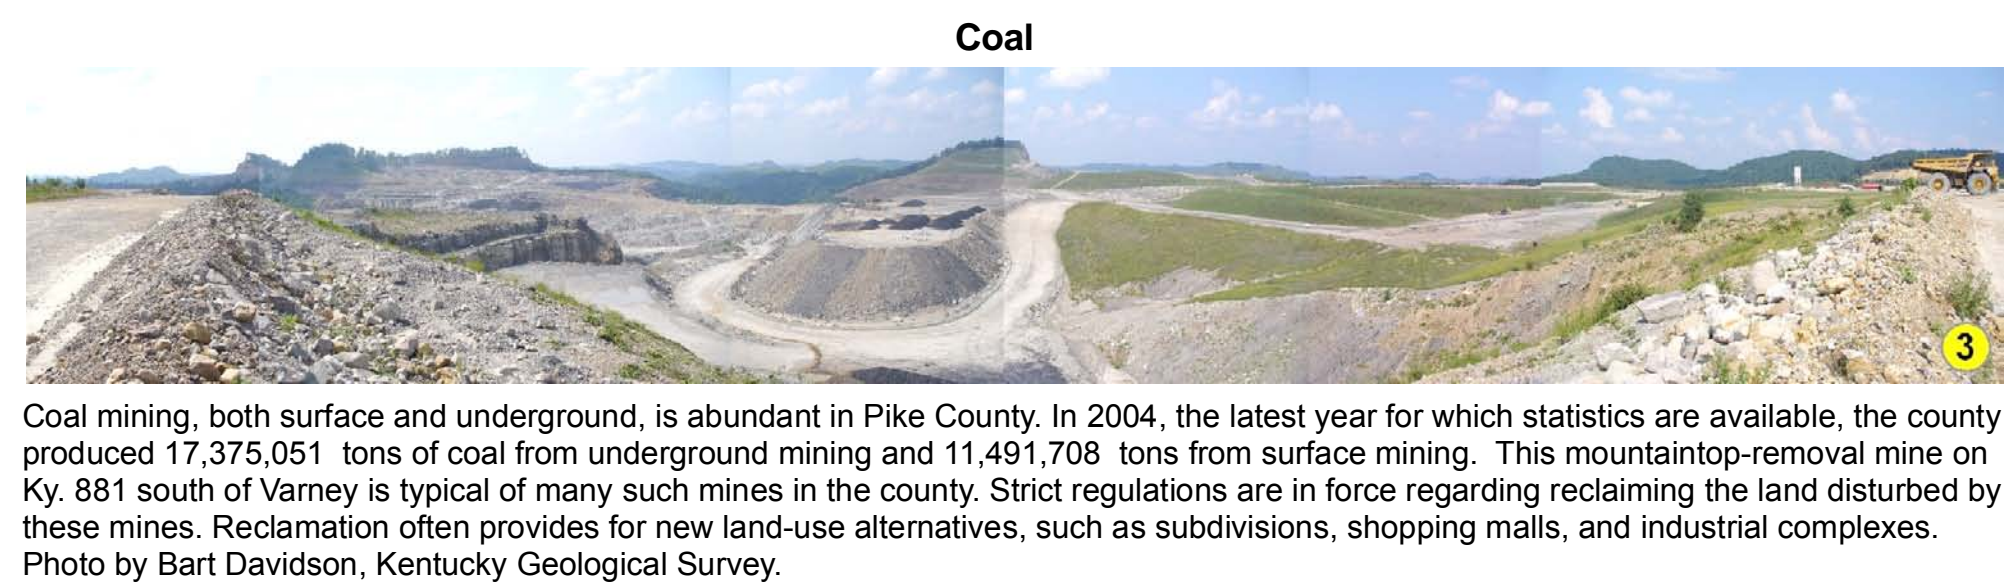


Coal
Coal mining, both surface and underground, is abundant in Pike County. In 2004, the latest year for which statistics are available, the county produced 17,375,051 tons of coal from underground mining and 11,491,708 tons from surface mining. This mountaintop-removal mine on Ky 881 south of Varney is typical of many such mines in the county. Strict regulations are in force regarding reclaiming the land disturbed by these mines. Reclamation often provides for new land-use alternatives, such as subdivisions, shopping malls, and industrial complexes. Photo by Bart Davidson, Kentucky Geological Survey.



Coal Transportation
This coal tipple is a loading facility for coal trucks and trains near Fishtrap Lake. Photo by Bart Davidson, Kentucky Geological Survey.

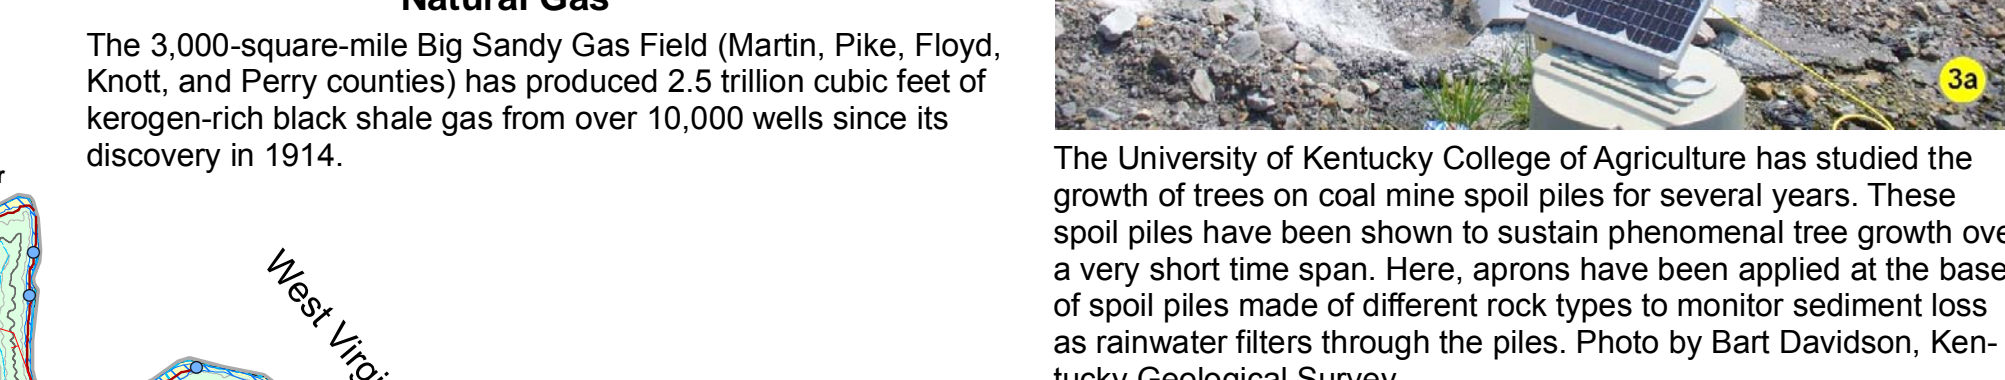

Mine Reclamation
The University of Kentucky College of Agriculture has studied the growth of trees on coal mine spoil piles for several years. These spoil piles have been shown to sustain phenomenal tree growth over a very short time span. Here, aprons have been applied at the base of spoil piles made of different rock types to monitor sediment loss as rainwater filters through the pile. Photo by Bart Davidson, Kentucky Geological Survey.

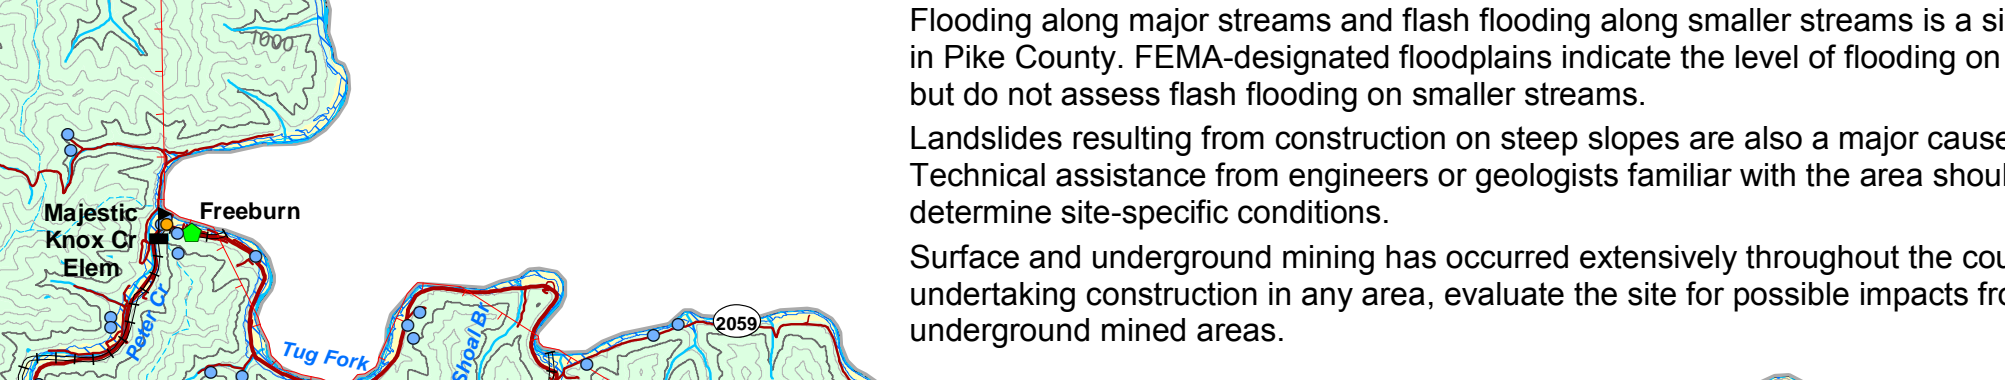


Natural Gas
The 3,000-square-mile Big Sandy Gas Field (Martin, Pike, Floyd, Knott, and Perry counties) has produced 2.5 trillion cubic feet of kerogen-rich black shale gas from over 10,000 wells since its discovery in 1914.




Land-Use Hazards
Flooding along major streams and flash flooding along smaller streams is a significant hazard in Pike County. FEMA-designated floodplains indicate the level of flooding on major streams, but do not assess flash flooding on smaller streams. Landslides resulting from construction on steep slopes are also a major cause of damages. Technical assistance from engineers or geologists familiar with the area should be obtained to determine site-specific conditions.



Fishtrap Lake
Fishtrap Lake, with a surface area of 1,130 acres, provides for fishing and boating. The surrounding recreational area affords biking, hiking, and camping. Fishtrap Lake Dam, completed in 1968, protects the valley of the Levisa Fork of the Big Sandy River from flooding. It is situated about 6 miles east of Pikeville near the small community of Millard, and is the highest dam in eastern Kentucky. Built of native rock on a clay waterproof core, the dam is 195 feet high and 1,000 feet long. The job required moving 5 million cubic yards of rock and earth. The U.S. Army Corps of Engineers manages the dam and lake, in conjunction with the Commonwealth of Kentucky. Photos courtesy of the Huntington District, U.S. Army Corps of Engineers, www.lrh.usace.army.mil/projects/lakefr/.

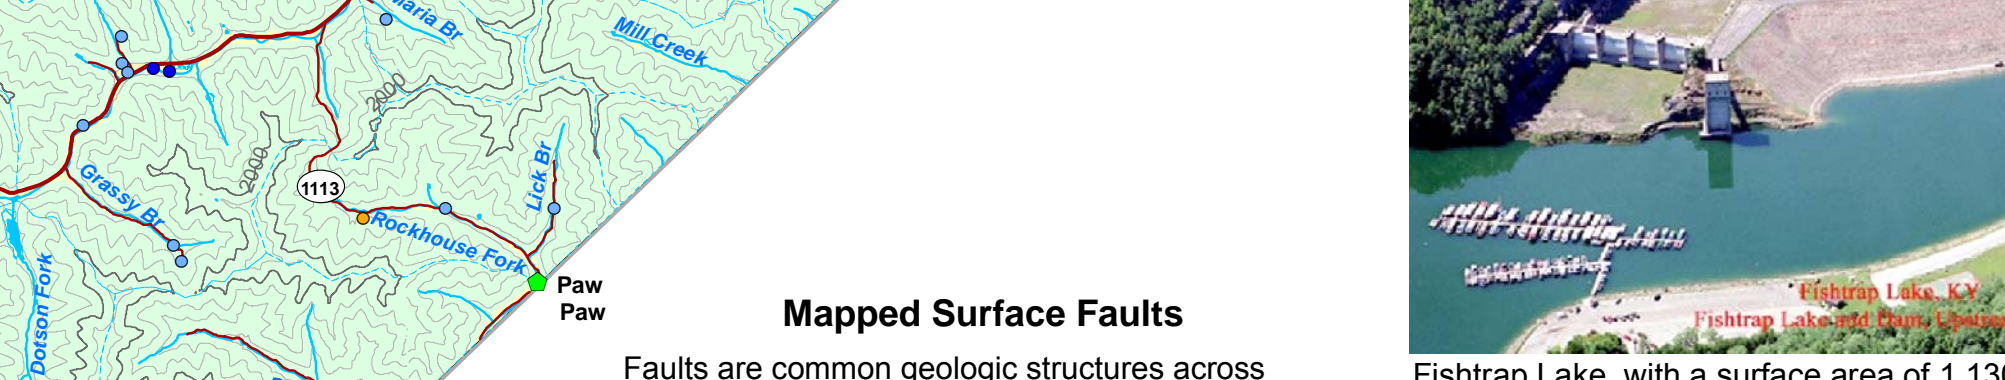

Mapped Surface Faults
Faults are common geologic structures across Kentucky, and have been mapped in many of the commonwealth's counties. The faults shown on this map represent seismic activity that occurred several million years ago at the latest. There has been no activity along these faults in recorded history. Seismic risk associated with these faults is very low. Faults may be associated with increased fracturing of bedrock in the immediately adjacent area. This fracturing may influence slope stability and groundwater flow in these limited areas.

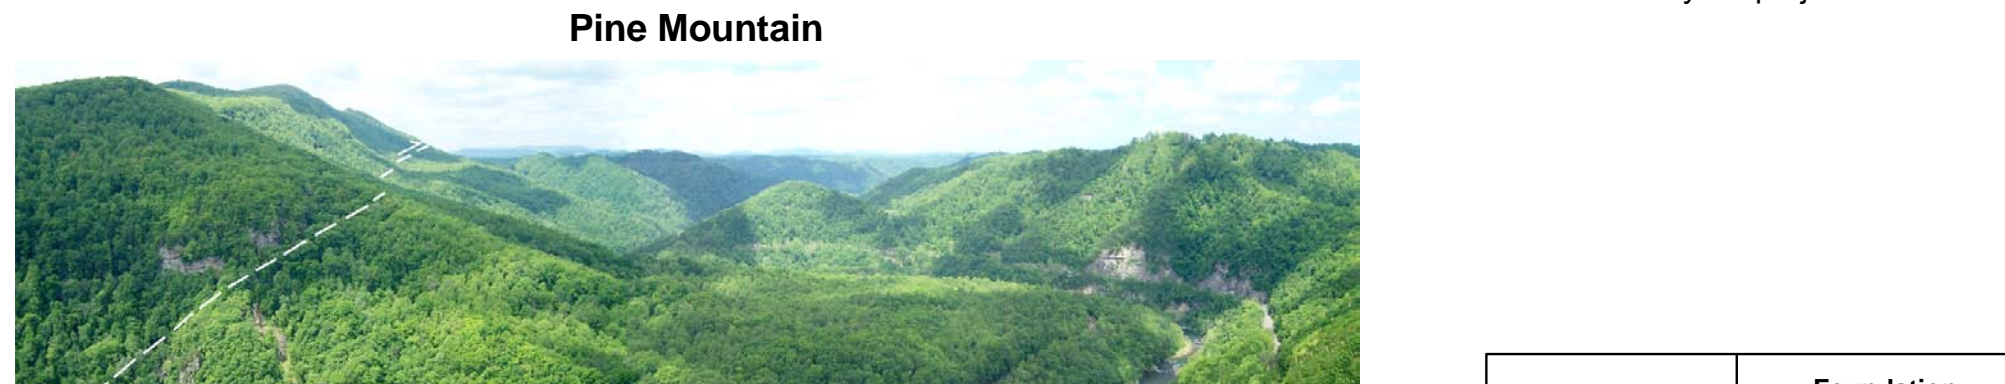

Pine Mountain
At the Breaks Interstate Park State Overlook looking into Kentucky. The dashed line is the trace of the Pine Mountain Thrust Fault. Photo by Richard Smath, Kentucky Geological Survey.

LAND-USE PLANNING TABLE DEFINITIONS

Foundation and Excavation	Septic System	Residence with Basement	Highways and Streets	Access Roads	Light Industry and Malls	Intensive Recreation	Extensive Recreation	Reservoir Areas	Reservoir Embankments	Underground Utilities
1. Sand, silt, and gravel (unconsolidated)	Fair foundation material. Severe limitations. Shallow high water table. Subject to flooding. Refer to soil report (Kelley and others, 1990).	Severe limitations. Shallow high water table. Subject to flooding. Refer to soil report (Kelley and others, 1990).	Severe limitations. Shallow high water table. Subject to flooding. Refer to soil report (Kelley and others, 1990).	Severe limitations. Shallow high water table. Subject to flooding. Refer to soil report (Kelley and others, 1990).	Severe limitations. Shallow high water table. Subject to flooding. Refer to soil report (Kelley and others, 1990).	Slight to severe limitations. Depending on type of activity. Refer to flooding. Refer to soil report (Kelley and others, 1990).	Slight to severe limitations. Depending on type of activity. Refer to flooding. Refer to soil report (Kelley and others, 1990).	Previous material. Severe limitations. Subject to soil report (Kelley and others, 1990).	Fair stability. Fair compaction. Seasonal high water table. Subject to soil report (Kelley and others, 1990).	Slight limitations. Seasonal high water table. Subject to soil report (Kelley and others, 1990).
2. Sandstone, siltstone, shale, coal, clay, and limestone	Fair to good foundation material. Difficult to excavate. Shale. Possible slope strength associated with shale. Seismicity. Possibility of underground coal-mine voids.	Severe limitations. Thin soils and impermeable shale. Possible steep slopes.	Moderate to severe limitations. Rock excavation may be required. Possible steep slopes.	Moderate to severe limitations. Rock excavation may be required. Possible steep slopes.	Moderate to severe limitations. Rock excavation may be required. Possible steep slopes.	Moderate to severe limitations. Rock excavation may be required. Possible steep slopes.	Moderate to severe limitations. Rock excavation may be required. Possible steep slopes.	Slight limitations. Reservoir may leak where rocks are fractured.	Severe limitations. Reservoir may leak where rocks are fractured.	Severe to moderate limitations. This soils. Possible rock excavation.
3. Sandstone	Excellent foundation material. Difficult to excavate.	Severe limitations. Thin soils. Possible steep slopes.	Moderate to severe limitations. Rock excavation may be required. Possible steep slopes.	Moderate to severe limitations. Rock excavation may be required. Possible steep slopes.	Moderate to severe limitations. Rock excavation may be required. Possible steep slopes.	Moderate to severe limitations. Rock excavation may be required. Possible steep slopes.	Moderate to severe limitations. Rock excavation may be required. Possible steep slopes.	Severe limitations. Reservoir may leak where rocks are fractured.	Severe limitations. Reservoir may leak where rocks are fractured.	Severe limitations. This soils.
4. Black shale	Poor foundation material. Difficult to excavate. Low strength and stability. May contain organic clays.	Severe limitations. Thin soils and low permeability.	Severe to moderate limitations. Low strength, slumping, and seepage problems.	Severe to moderate limitations. Low strength, slumping, and seepage problems.	Not recommended.	Moderate to severe limitations. Depending on activity.	Moderate to severe limitations. Depending on activity.	Slight limitations. Reservoir may leak where rocks are fractured.	Severe limitations. Reservoir may leak where rocks are fractured.	Moderate limitations. Poor strength. Wetness.
5. Shale and sandstone	Fair to good foundation material. Difficult to excavate. Shales weak.	Severe limitations. Thin soils and impermeable shale. Possible steep slopes associated with shales.	Severe limitations. Rock excavation. Shales weak.	Severe limitations. Rock excavation. Shales weak.	Not recommended.	Severe limitations. Rock excavation. Shales weak.	Slight to severe limitations. Depending on activity. Possible steep wooded slopes. Slight limitations for forest or nature preserve.	Moderate to severe limitations. Reservoir may leak where rocks are fractured.	Moderate to severe limitations. Reservoir may leak where rocks are fractured.	Severe to moderate limitations. This soils.
6. Limestone, shale, chert	Good to excellent foundation material. Difficult to excavate.	Moderate to severe limitations. Thin soils and rock associated with shales.	Severe limitations. Rock excavation. Steep slopes.	Severe limitations. Rock excavation. Steep slopes.	Severe limitations. Rock excavation. Steep slopes.	Severe limitations. Rock excavation. Steep slopes.	Slight to severe limitations. Depending on activity.	Severe limitations. Reservoir may leak where rocks are fractured.	Severe limitations. Reservoir may leak where rocks are fractured.	Severe limitations. Rock excavation. This soils.
7. Siltstone and sandstone	Excellent foundation material. Difficult to excavate.	Severe limitations. Thin soils.	Severe to moderate limitations. Rock excavation may be required. Steep slopes.	Severe to moderate limitations. Rock excavation may be required. Steep slopes.	Moderate to severe limitations. Rock excavation may be required. Steep slopes and narrow ridges.	Moderate to severe limitations. Rock excavation may be required. Steep slopes.	Moderate to severe limitations. Rock excavation may be required. Steep slopes.	Severe limitations. Reservoir may leak where rocks are fractured.	Severe limitations. Reservoir may leak where rocks are fractured.	Severe limitations. This soils.
8. Shale (red, green, gray), sandstone, and dolomite	Poor foundation material. Difficult to excavate. Low strength and stability. May contain organic clays.	Severe limitations. Thin soils and low permeability.	Severe limitations. Low strength, slumping, and seepage problems.	Severe limitations. Low strength, slumping, and seepage problems.	Severe limitations. Low strength, slumping, and seepage problems.	Severe limitations. Low strength, slumping, and seepage problems.	Moderate to severe limitations. Depending on activity.	Slight to moderate limitations. Reservoir may leak where rocks are fractured.	Severe limitations. Reservoir may leak where rocks are fractured.	Severe to moderate limitations. This soils. Possible rock excavation. Shales weak. Wetness in shales.

FOUNDATIONS AND EXCAVATION
The terms "earth" and "rock" excavation are used in the engineering sense; earth can be excavated by hand tools, whereas rock requires heavy equipment or blasting to remove.

LIMITATIONS
Slight—A slight limitation is one that commonly requires some corrective measure but can be overcome without a great deal of difficulty or expense.
Moderate—A moderate limitation is one that can normally be overcome but the difficulty and expense are great enough that competing the project is commonly a question of feasibility.
Severe—A severe limitation is one that is difficult to overcome and commonly is not feasible because of the expense involved.

LAND USES
Septic tank disposal system—A septic tank disposal system consists of a septic tank and a filter field. The filter field is a subsurface line system laid in such a way that effluent from the septic tank is distributed with reasonable uniformity into the soil.
Ratings—Ratings are made for residences with basements because the degree of limitation is dependent upon ease and required depth of excavation. For example, excavation in limestone has greater limitation than excavation in shale for a house with a basement.
Highways and streets—Refers to paved roads in which cuts and fills are made in light topography, and considerable work is done preparing subgrades and bases before the surface is applied.
Access roads—These are low-cost roads, driveways, etc., usually surfaced with crushed stone or a thin layer of blacktop. A minimum of cuts and fills are made. Little work is done preparing a subgrade, and generally only a thin base is used. The degree of limitation is based on year-around use and would be less severe if not used during the winter and early spring. Some types of recreation areas would not be used during these seasons.


Light industry and malls—Ratings are based on developments having structures or equivalent load limit requirements of three stories or less, and large paved areas for parking lots. Structures with greater load limit requirements would normally need footings in solid rock, and the rock would need to be core drilled to determine the presence of cracks, cracks, etc.
Intensive recreation—Athletic fields, stadiums, etc.
Extensive recreation—Camp sites, picnic areas, parks, etc.
Reservoir areas—The floor of the area where the water is impounded. Ratings are based on the permeability of the rock.
Reservoir embankments—The rocks are rated on limitations for embankment material.
Underground utilities—Included in this group are sanitary sewers, storm sewers, water mains, and other pipes that require fairly deep trenches.

Groundwater
More than three-quarters of the wells drilled in valley bottoms and almost three-quarters of the wells drilled on hillsides are adequate for domestic needs. Only some of the wells on hillsides and ridges are adequate for domestic needs. Drilled wells more than 200 feet deep in valleys may yield enough water for small municipal or industrial supplies.
Groundwater obtained from most wells is moderately hard and contains noticeable amounts of iron. In the northwestern quarter of the county, salty water may be found in wells less than 100 feet below the level of the principal valley bottoms. In the rest of the county, salty water in wells probably will not be found shallower than 200 feet below the level of the principal valley bottoms. A few springs supply enough water for domestic use; most produce less than 5 gallons per minute.
For more information on groundwater in the county, see Carey and Stickney (2004).


Additional Resources

- Listed below are Web sites for several agencies and organizations that may be of assistance with land-use planning issues in Pike County:
- <http://www.kyhome.com/peikeville/> Pikeville and Pike County Web page
- <http://www.pikecountykentucky.com/> City of Pikeville
- <http://www.pikecountychamber.org/> Pike County Chamber of Commerce
- <http://www.tourpikecounty.com/> Pike County Tourism
- <http://www.pikecountyhealth.com/> Pike County Health Department
- <http://www.uky.edu/kgsweb.uky.edu/kyweb/water/wapp/wapp.htm> U.S. Census data
- <http://www.uky.edu/kgsweb.uky.edu/kyweb/water/wapp/wapp.htm> Kentucky Cooperative Extension Service
- <http://www.thinkkentucky.com/ids/cmty/cw087/> Kentucky Economic Development Information System
- <http://www.uky.edu/kgsweb.uky.edu/kyweb/water/wapp/wapp.htm> Kentucky Planning and Gazetteer: Pike County
- <http://www.uky.edu/kgsweb.uky.edu/kyweb/water/wapp/wapp.htm> Kentucky Division of Water
- <http://www.uky.edu/kgsweb.uky.edu/kyweb/water/wapp/wapp.htm> Kentucky Geological Survey maps and publications call our Public Information Center at 859.257.3896 or 877.778.7827 (toll free)


Copyright 2006 by the University of Kentucky, Kentucky Geological Survey

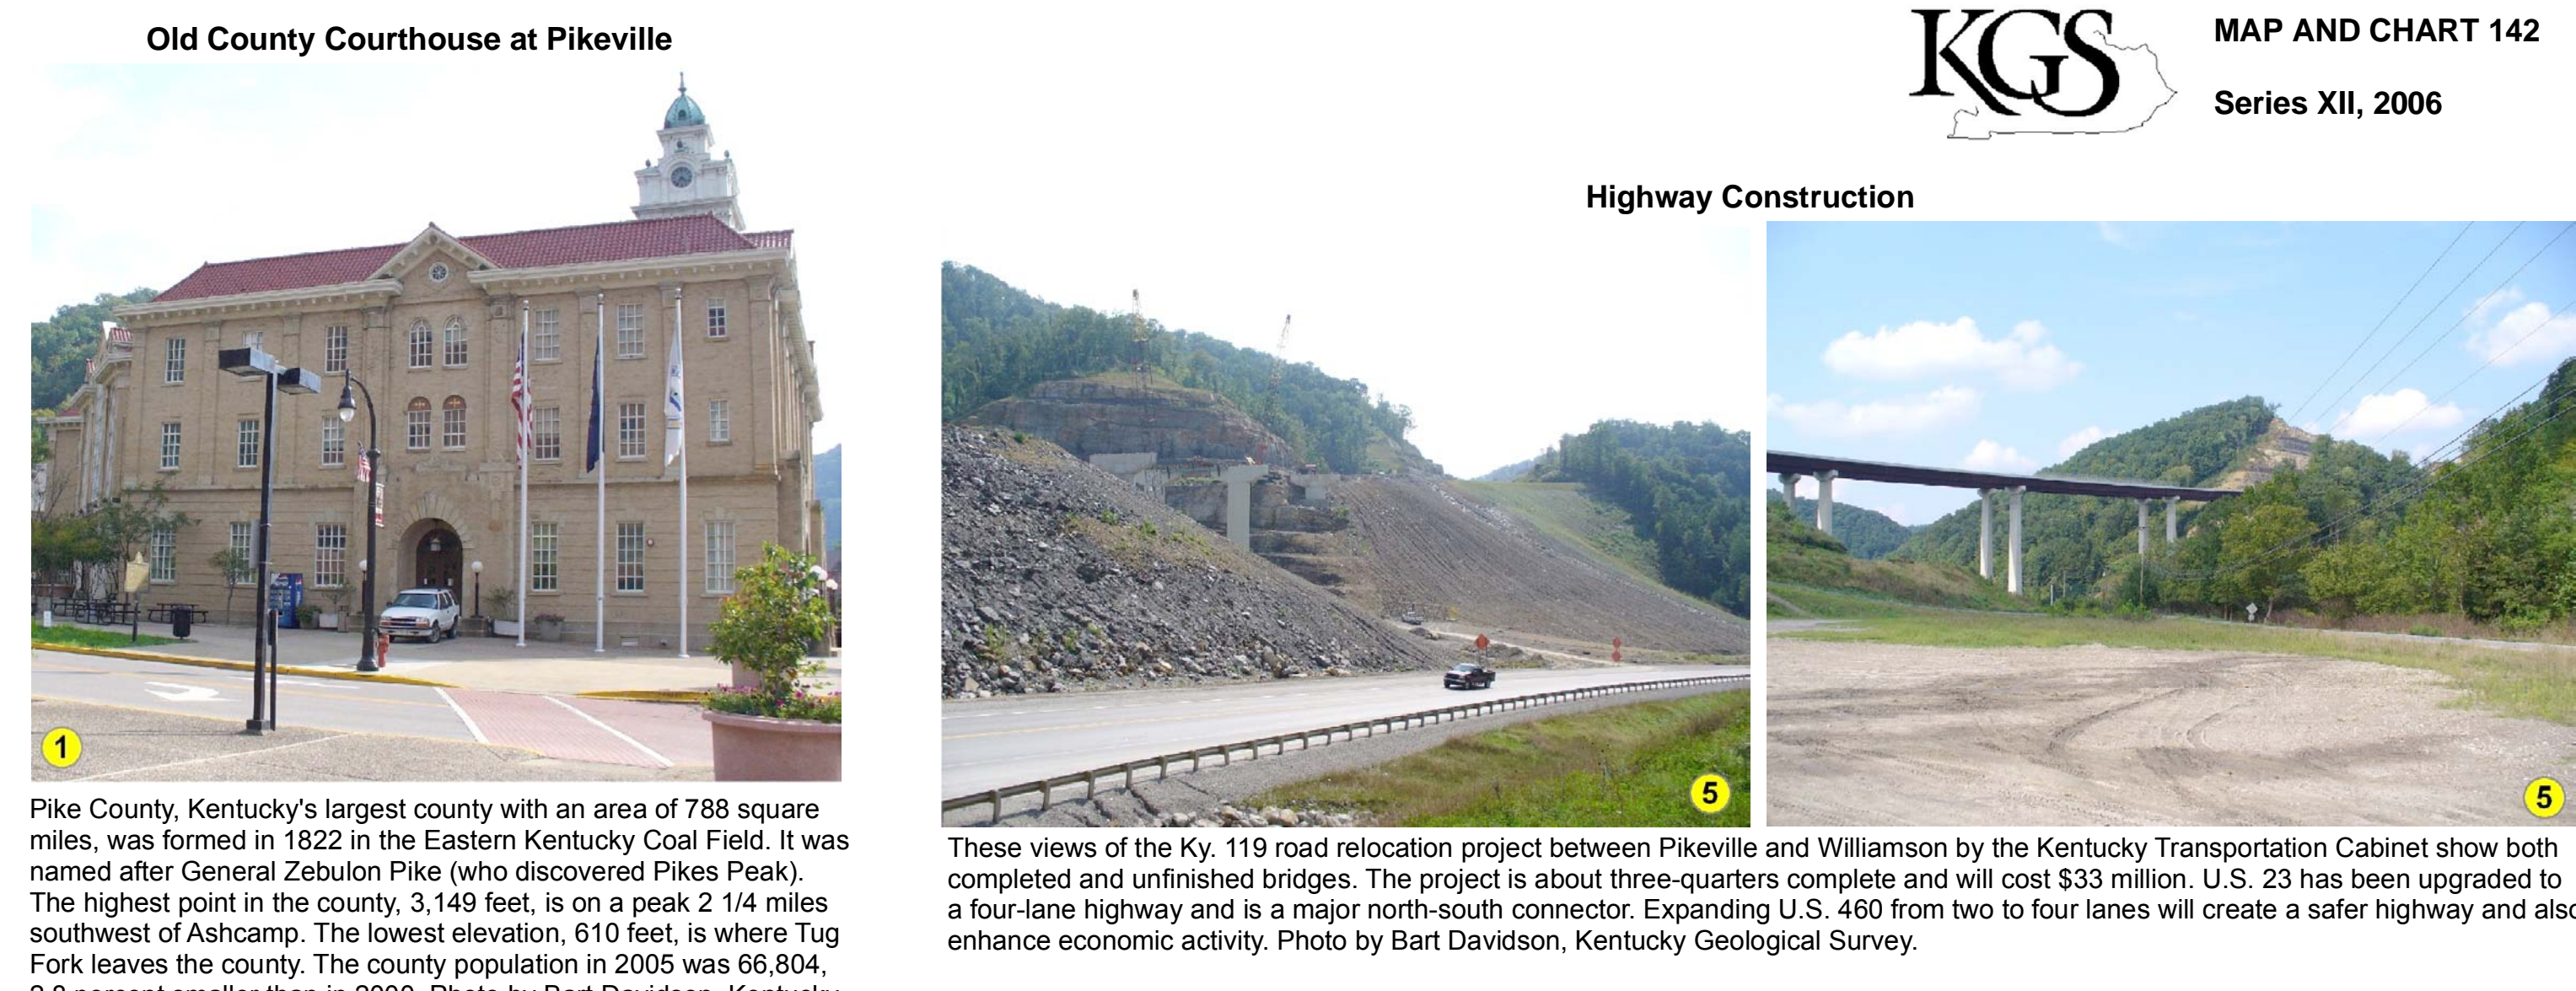


Old County Courthouse at Pikeville
Pike County, Kentucky's largest county with an area of 788 square miles, was formed in 1822 in the Eastern Kentucky Coal Field. It was named after General Zebulon Pike (who discovered Pikeville). The highest point in the county, 3,149 feet, is on a peak 2 1/4 miles southwest of Ashcamp. The lowest elevation, 610 feet, is where Tur Fork leaves the county. The county population in 2005 was 60,804, 2.8 percent smaller than in 2000. Photo by Bart Davidson, Kentucky Geological Survey.

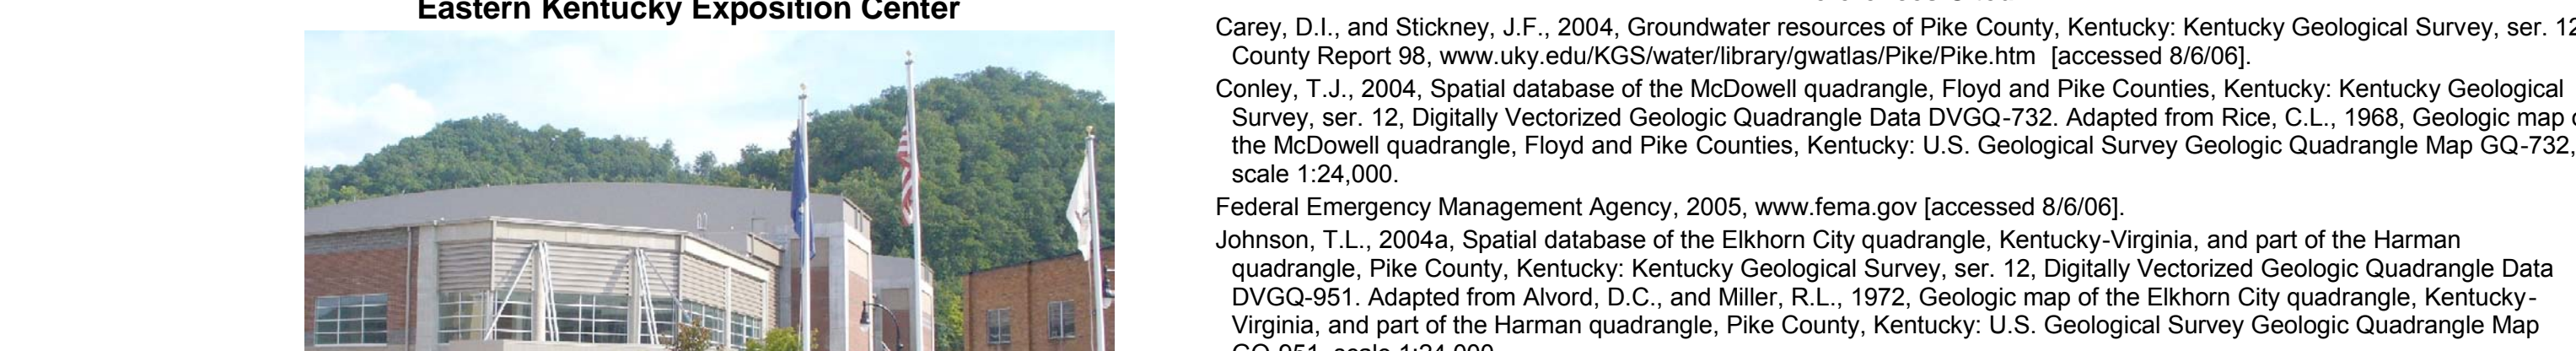

Eastern Kentucky Exposition Center
The Eastern Kentucky Exposition Center in Pikeville provides a variety of entertainment—music, industrial shows, athletic events, and more. Photo by Bart Davidson, Kentucky Geological Survey.

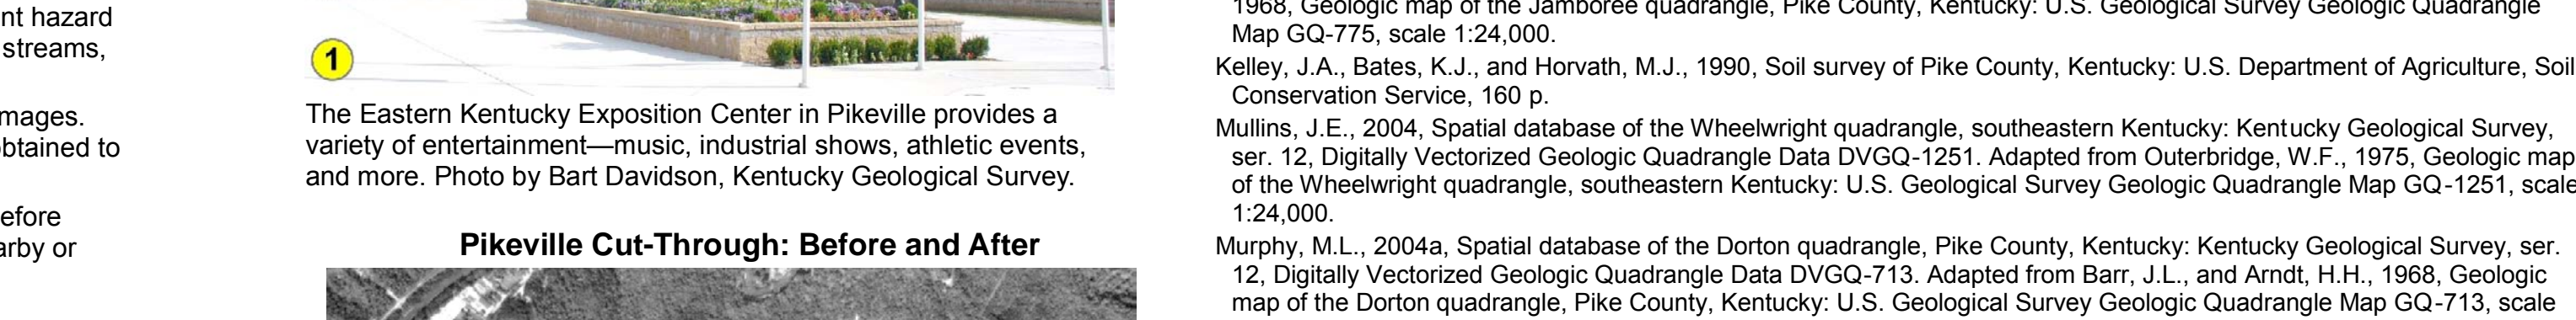

Pikeville Cut-Through: Before and After
The Pikeville Cut-Through, which began in 1973, was a 14-year engineering improvement second only to the Panama Canal. The channel is 1,200 feet wide, 3,700 feet long, and 52.5 feet deep. It reroutes the flow of the Levisa Fork away from the oxbow that encircles Pikeville and controls flooding. The 395-acre flat land that was created here has seen extensive development. The 1974 photo above shows conditions before the cut-through. Photo below (2004) shows the completed cut-through. Photos from U.S. Department of Agriculture.

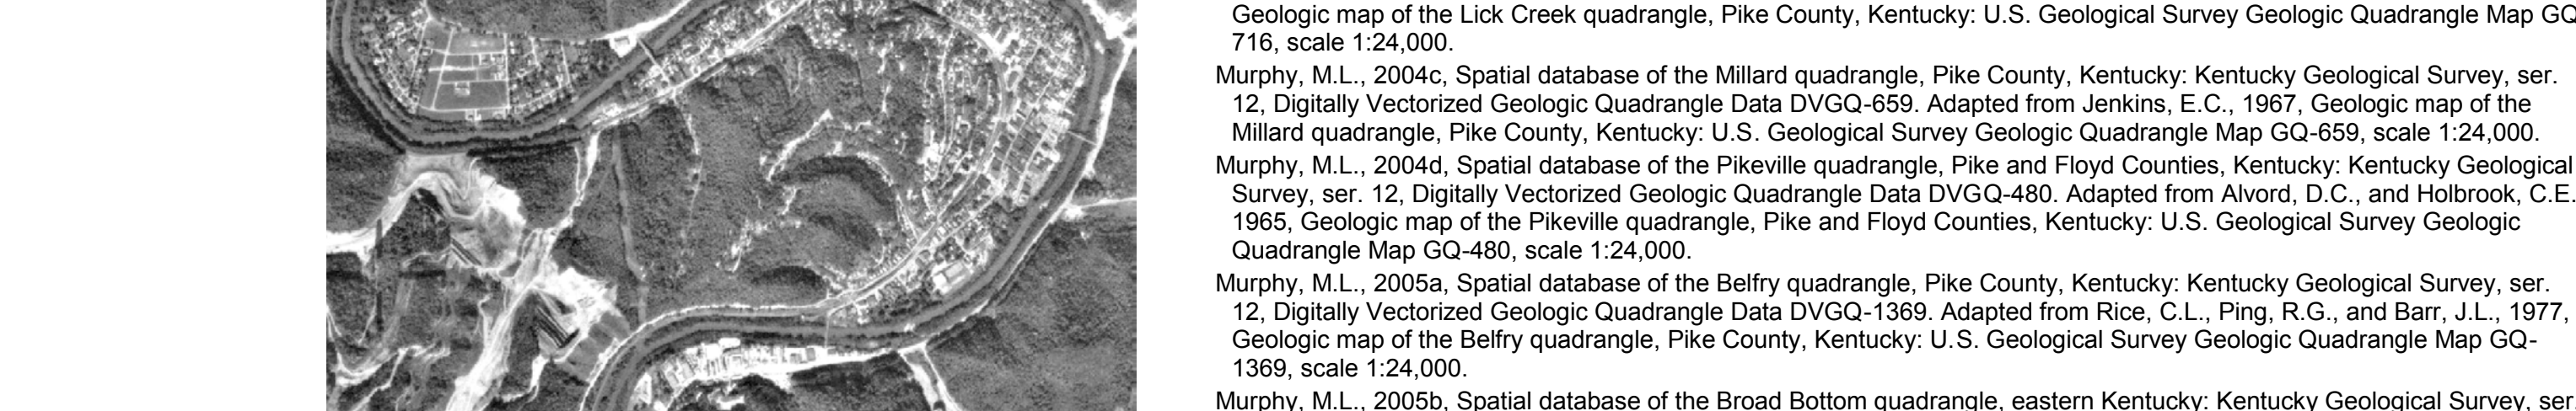

The Eastern Kentucky Exposition Center in Pikeville provides a variety of entertainment—music, industrial shows, athletic events, and more. Photo by Bart Davidson, Kentucky Geological Survey.

- References Cited
- Carey, D.I., and Stickney, J.F., 2004. Groundwater resources of Pike County, Kentucky. Kentucky Geological Survey, ser. 12, County Report 88. www.uky.edu/KGS/water/brgy/watbas/Pike/Pike.htm [accessed 8/4/06].
 - Conroy, T.J., 2004. Spatial database of the McWhorter quadrangle, Pike County, Kentucky. Kentucky Geological Survey, ser. 12, Digitally Vectorized Geologic Quadrangle Data DVGQ-732. Adapted from Rice, C.L., 1968. Geologic map of the McWhorter quadrangle, Floyd and Pike Counties, Kentucky. U.S. Geological Survey Geologic Quadrangle Map GQ-732, scale 1:24,000.
 - Federal Emergency Management Agency, 2005. www.fema.gov/ [accessed 8/6/06].
 - Johnson, T.L., 2004a. Spatial database of the Elkhorn City quadrangle, Pike County, Kentucky. Kentucky Geological Survey, ser. 12, Digitally Vectorized Geologic Quadrangle Data DVGQ-951. Adapted from Alvord, D.C., and Miller, R.L., 1972. Geologic map of the Elkhorn City quadrangle, Kentucky-Virginia, and part of the Harman quadrangle, Pike County, Kentucky. U.S. Geological Survey Geologic Quadrangle Map GQ-951, scale 1:24,000.
 - Johnson, T.L., 2004b. Spatial database of the Jamboree quadrangle, Pike County, Kentucky. Kentucky Geological Survey, ser. 12, Digitally Vectorized Geologic Quadrangle Data DVGQ-775. Adapted from Outerbridge, W.F., and Van Vliet, R.L., 1968. Geologic map of the Jamboree quadrangle, Pike County, Kentucky. U.S. Geological Survey Geologic Quadrangle Map GQ-775, scale 1:24,000.
 - Keley, J.A., Bates, K.J., and Horvath, M.J., 1990. Soil survey of Pike County, Kentucky. U.S. Department of Agriculture, Soil Conservation Service, 160 p.
 - Mullins, J.E., 2004. Spatial database of the Wheelwright quadrangle, southeastern Kentucky. Kentucky Geological Survey, ser. 12, Digitally Vectorized Geologic Quadrangle Data DVGQ-1251. Adapted from Outerbridge, W.F., 1975. Geologic map of the Wheelwright quadrangle, southeastern Kentucky. U.S. Geological Survey Geologic Quadrangle Map GQ-1251, scale 1:24,000.
 - Murphy, M.L., 2004a. Spatial database of the Dorton quadrangle, Pike County, Kentucky. Kentucky Geological Survey, ser. 12, Digitally Vectorized Geologic Quadrangle Data DVGQ-713. Adapted from Barr, J.L., and Arnold, H.H., 1968. Geologic map of the Dorton quadrangle, Pike County, Kentucky. U.S. Geological Survey Geologic Quadrangle Map GQ-713, scale 1:24,000.
 - Murphy, M.L., 2004b. Spatial database of the Lick Creek quadrangle, Pike County, Kentucky. Kentucky Geological Survey, ser. 12, Digitally Vectorized Geologic Quadrangle Data DVGQ-716. Adapted from McKay, E.L., and Alvord, D.C., 1969. Geologic map of the Lick Creek quadrangle, Pike County, Kentucky. U.S. Geological Survey Geologic Quadrangle Map GQ-716, scale 1:24,000.
 - Murphy, M.L., 2004c. Spatial database of the Millard quadrangle, Pike County, Kentucky. Kentucky Geological Survey, ser. 12, Digitally Vectorized Geologic Quadrangle Data DVGQ-659. Adapted from Jenkins, E.C., 1967. Geologic map of the Millard quadrangle, Pike County, Kentucky. U.S. Geological Survey Geologic Quadrangle Map GQ-659, scale 1:24,000.
 - Murphy, M.L., 2004d. Spatial database of the Pineville quadrangle, Pike County, Kentucky. Kentucky Geological Survey, ser. 12, Digitally Vectorized Geologic Quadrangle Data DVGQ-969. Adapted from Rice, C.L., Ping, F.G., and Barr, J.L., 1977. Geologic map of the Pineville quadrangle, Pike County, Kentucky. U.S. Geological Survey Geologic Quadrangle Map GQ-969, scale 1:24,000.
 - Murphy, M.L., 2005a. Spatial database of the Bellfry quadrangle, Pike County, Kentucky. Kentucky Geological Survey, ser. 12, Digitally Vectorized Geologic Quadrangle Data DVGQ-748. Adapted from Outerbridge, W.F., 1968. Geologic map of the Bellfry and Wharricoff quadrangles, Pike County, Kentucky. U.S. Geological Survey Geologic Quadrangle Map GQ-748, scale 1:24,000.
 - Murphy, M.L., 2005b. Spatial database of the Heller and Clinchwood quadrangles, Pike County, Kentucky. Kentucky Geological Survey, ser. 12, Digitally Vectorized Geologic Quadrangle Data DVGQ-487. Adapted from Wolcott, D.E., and Jenkins, E.C., 1966. Geologic map of the Heller and Clinchwood quadrangles, Pike County, Kentucky. U.S. Geological Survey Geologic Quadrangle Map GQ-487, scale 1:24,000.
 - Murphy, M.L., 2005c. Spatial database of the Nauvatch and Debaron quadrangles, eastern Kentucky. Kentucky Geological Survey, ser. 12, Digitally Vectorized Geologic Quadrangle Data DVGQ-879. Adapted from Alvord, D.C., 1971. Geologic map of the Nauvatch and Debaron quadrangles, eastern Kentucky. U.S. Geological Survey Geologic Quadrangle Map GQ-879, scale 1:24,000.
 - Murphy, M.L., 2005d. Spatial database of the Williamson quadrangle, Kentucky. Kentucky Geological Survey, ser. 12, Digitally Vectorized Geologic Quadrangle Data DVGQ-187. Adapted from Alvord, D.C., and Trent, V.A., 1962. Geology of the Williamson quadrangle, Kentucky. U.S. Geological Survey Geologic Quadrangle Map GQ-187, scale 1:24,000.
 - Murphy, M.L., and Duncan, P.S., 2005. Spatial database of the Thomas quadrangle, Kentucky. Kentucky Geological Survey, ser. 12, Digitally Vectorized Geologic Quadrangle Data DVGQ-227. Adapted from Rice, C.L., 1963. Geology of the Thomas quadrangle, Kentucky. U.S. Geological Survey Geologic Quadrangle Map GQ-227, scale 1:24,000.
 - Murphy, M.L., and Thompson, M.F., 2005. Spatial database of the Matewan quadrangle, Kentucky. Kentucky Geological Survey, ser. 12, Digitally Vectorized Geologic Quadrangle Data DVGQ-373. Adapted from Trent, V.A., 1965. Geology of the Matewan quadrangle, Kentucky. U.S. Geological Survey Geologic Quadrangle Map GQ-373, scale 1:24,000.
 - Murphy, M.L., and Tyrn, M.A., 2005. Spatial database of the Varney quadrangle, Kentucky. Kentucky Geological Survey, ser. 12, Digitally Vectorized Geologic Quadrangle Data DVGQ-180. Adapted from Hudde, J.W., and England, K.J., 1962. Geology of the Varney quadrangle, Kentucky. U.S. Geological Survey Geologic Quadrangle Map GQ-180, scale 1:24,000.
 - Peterson, C., 2004a. Spatial database of the Heller and Clinchwood quadrangles, Pike County, Kentucky. Kentucky Geological Survey, ser. 12, Digitally Vectorized Geologic Quadrangle Data DVGQ-487. Adapted from Wolcott, D.E., and Jenkins, E.C., 1966. Geologic map of the Heller and Clinchwood quadrangles, Pike County, Kentucky. U.S. Geological Survey Geologic Quadrangle Map GQ-487, scale 1:24,000.
 - Peterson, C., 2004b. Spatial database of the Jenkins East quadrangle, Pike and Letcher Counties, Kentucky. Kentucky Geological Survey, ser. 12, Digitally Vectorized Geologic Quadrangle Data DVGQ-1210. Adapted from Wolcott, D.E., 1974. Geologic map of the Jenkins East quadrangle, Pike and Letcher Counties, Kentucky. U.S. Geological Survey Geologic Quadrangle Map GQ-1210, scale 1:24,000.
 - Peterson, C., 2004c. Spatial database of the Jenkins West quadrangle, Kentucky-Virginia. Kentucky Geological Survey, ser. 12, Digitally Vectorized Geologic Quadrangle Data DVGQ-1125. Adapted from Rice, C.L., 1973. Geologic map of the Jenkins West quadrangle, Kentucky-Virginia. U.S. Geological Survey Geologic Quadrangle Map GQ-1125, scale 1:24,000.
 - U.S. Department of Agriculture—Natural Resources Conservation Service, no date. Landslide prevention in eastern Kentucky. U.S. Fish and Wildlife Service, 2003. National Wetlands Inventory, www.fws.gov/ [accessed 7/20/06].

Planning Guidance by Rock Unit Type

Rock Unit	Foundation and Excavation	Septic System	Residence with Basement	Highways and Streets	Access Roads	Light Industry and Malls	Intensive Recreation	Extensive Recreation	Reservoir Areas	Reservoir Embankments	Underground Utilities
1. Sand, silt, and gravel (unconsolidated)	Fair foundation material. Severe limitations. Shallow high water table. Subject to flooding. Refer to soil report (Kelley and others, 1990).	Severe limitations. Shallow high water table. Subject to flooding. Refer to soil report (Kelley and others, 1990).	Severe limitations. Shallow high water table. Subject to flooding. Refer to soil report (Kelley and others, 1990).	Severe limitations. Shallow high water table. Subject to flooding. Refer to soil report (Kelley and others, 1990).	Severe limitations. Shallow high water table. Subject to flooding. Refer to soil report (Kelley and others, 1990).	Severe limitations. Shallow high water table. Subject to flooding. Refer to soil report (Kelley and others, 1990).	Slight to severe limitations. Depending on type of activity. Refer to flooding. Refer to soil report (Kelley and others, 1990).	Slight to severe limitations. Depending on type of activity. Refer to flooding. Refer to soil report (Kelley and others, 1990).	Previous material. Severe limitations. Subject to soil report (Kelley and others, 1990).	Fair stability. Fair compaction. Seasonal high water table. Subject to soil report (Kelley and others, 1990).	Slight limitations. Seasonal high water table. Subject to soil report (Kelley and others, 1990).
2. Sandstone, siltstone, shale, coal, clay, and limestone	Fair to good foundation material. Difficult to excavate. Shale. Possible slope strength associated with shale. Seismicity. Possibility of underground coal-mine voids.	Severe limitations. Thin soils and impermeable shale. Possible steep slopes.	Moderate to severe limitations. Rock excavation may be required. Possible steep slopes.	Moderate to severe limitations. Rock excavation may be required. Possible steep slopes.	Moderate to severe limitations. Rock excavation may be required. Possible steep slopes.	Moderate to severe limitations. Rock excavation may be required. Possible steep slopes.	Moderate to severe limitations. Rock excavation may be required. Possible steep slopes.	Moderate to severe limitations. Rock excavation may be required. Possible steep slopes.	Slight limitations. Reservoir may leak where rocks are fractured.	Severe limitations. Reservoir may leak where rocks are fractured.	Severe to moderate limitations. This soils. Possible rock excavation.
3. Sandstone	Excellent foundation material. Difficult to excavate.	Severe limitations. Thin soils. Possible steep slopes.	Moderate to severe limitations. Rock excavation may be required. Possible steep slopes.	Moderate to severe limitations. Rock excavation may be required. Possible steep slopes.	Moderate to severe limitations. Rock excavation may be required. Possible steep slopes.	Moderate to severe limitations. Rock excavation may be required. Possible steep slopes.	Moderate to severe limitations. Rock excavation may be required. Possible steep slopes.	Moderate to severe limitations. Rock excavation may be required. Possible steep slopes.	Severe limitations. Reservoir may leak where rocks are fractured.	Severe limitations. Reservoir may leak where rocks are fractured.	Severe limitations. This soils.
4. Black shale	Poor foundation material. Difficult to excavate. Low strength and stability. May contain organic clays.	Severe limitations. Thin soils and low permeability.	Severe to moderate limitations. Low strength, slumping, and seepage problems.	Severe to moderate limitations. Low strength, slumping, and seepage problems.	Not recommended.	Moderate to severe limitations. Depending on activity.	Moderate to severe limitations. Depending on activity.	Moderate to severe limitations. Depending on activity.	Slight limitations. Reservoir may leak where rocks are fractured.	Severe limitations. Reservoir may leak where rocks are fractured.	Moderate limitations. Poor strength. Wetness.
5. Shale and sandstone	Fair to good foundation material. Difficult to excavate. Shales weak.	Severe limitations. Thin soils and impermeable shale. Possible steep slopes associated with shales.	Severe limitations. Rock excavation. Shales weak.	Severe limitations. Rock excavation. Shales weak.	Not recommended.	Severe limitations. Rock excavation. Shales weak.	Slight to severe limitations. Depending on activity. Possible steep wooded slopes. Slight limitations for forest or nature preserve.</				